
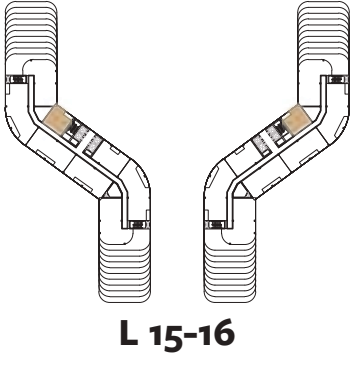
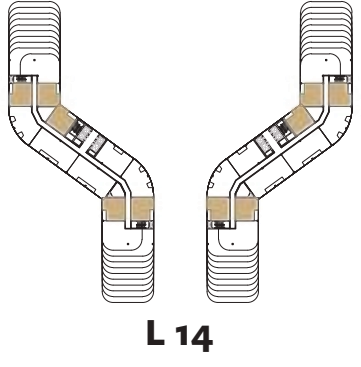
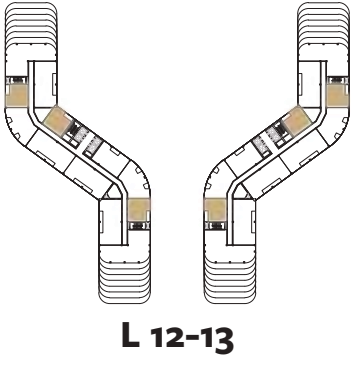
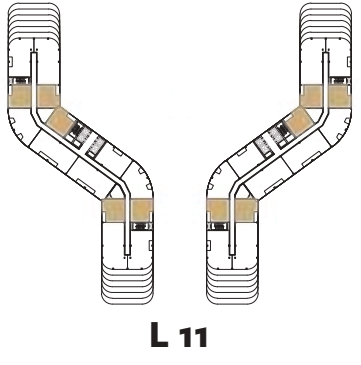
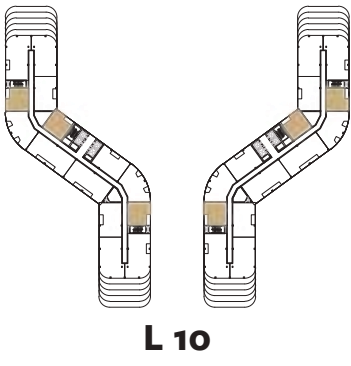
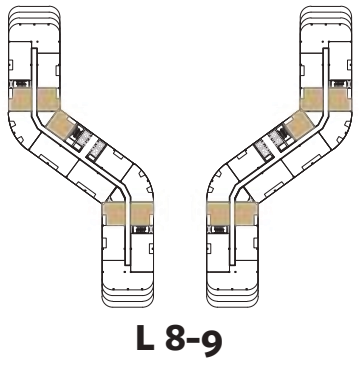
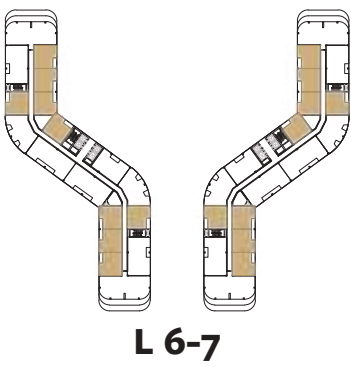
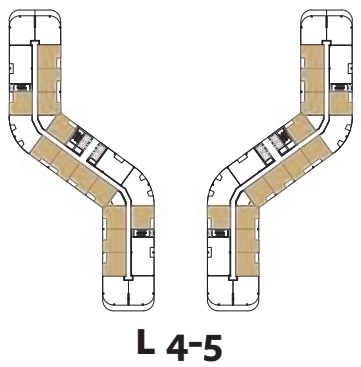
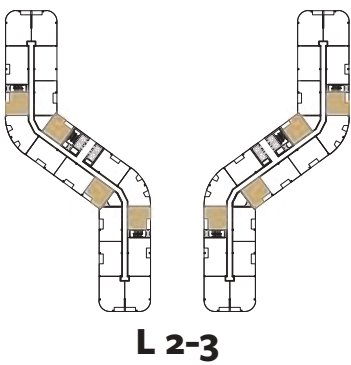



FLOOR PLANS

1 - BEDROOM APARTMENT

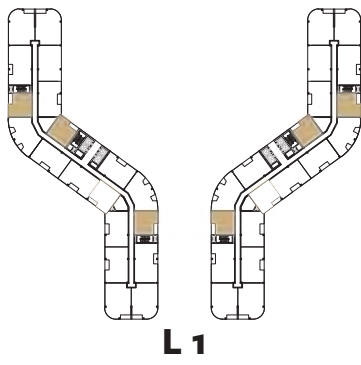

UNIT No.	LEVEL
101, 107, 115	1
201, 207, 211, 217	2
301, 307, 311, 317	3
401, 402, 403, 404, 408, 410, 411, 412, 413, 414, 415, 416, 420	4
501, 502, 503, 504, 508, 510, 511, 512, 513, 514, 515, 516, 520	5
601, 602, 603, 604, 607, 611, 612, 613, 616	6
701, 702, 703, 704, 707, 711, 712, 713, 716	7
801, 802, 806, 810, 814	8
901, 902, 906, 910, 914	9
1001, 1005, 1012	10
1101, 1102, 1105, 1109, 1112	11
1201, 1204, 1210	12
1301, 1304, 1310	13
1401, 1402, 1404, 1408, 1410	14
15101	15
1601	16

UNIT	Area (m ²)	Area (ft ²)
Suite Area	64.32	692.34
Balcony	6.31	67.92
Total	70.63	760.26

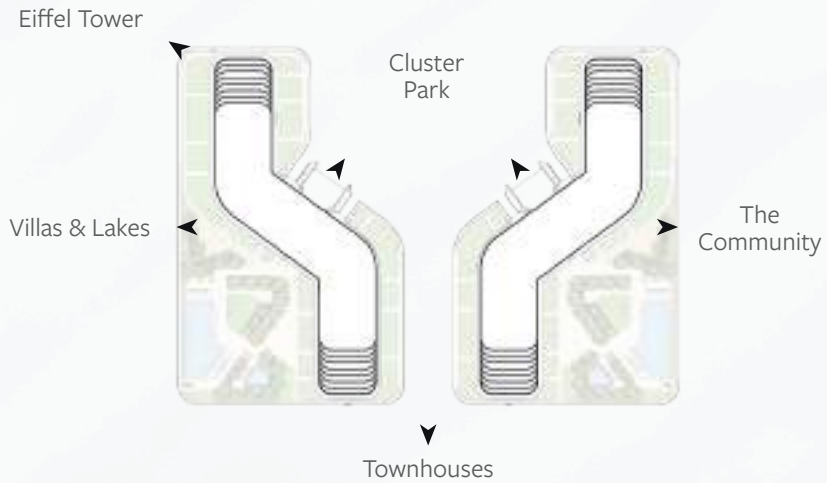


DISCLAIMER

01. All dimensions are measured from finish to finish excluding construction tolerances; 02. All materials, dimensions, and drawings are approximate only; 03. Information is subject to change without notice, at developers' absolute discretion; 04. Actual area may vary from the stated area; 05. Drawings not to scale; 06. All images used are for illustrative purposes only and do not represent the actual size, features, specifications, fittings, and furnishings; 07. The developer reserves right to make revisions/alterations, at its absolute discretion, without any liability whatsoever.

FLOOR PLANS

2 - BEDROOM 01
(WITH MAID'S)
APARTMENT

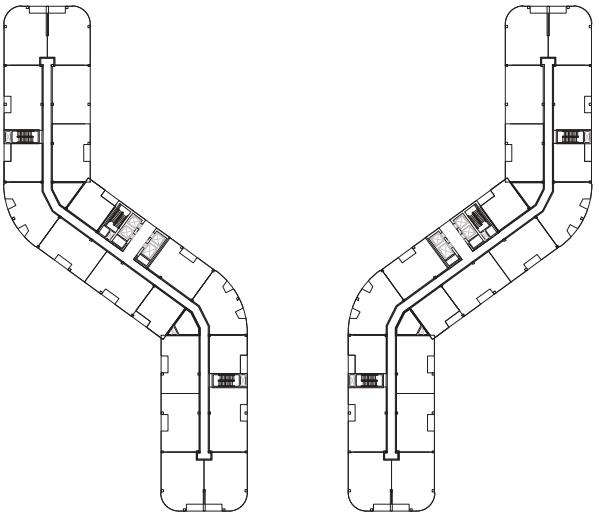


L 1-9

UNIT No.	LEVEL
106, 114	1
206, 216	2
306, 316	3
407, 419	4
507, 519	5
606, 615	6
706, 715	7
805, 813	8
905, 913	9

UNIT	Area (m²)	Area (ft²)
Suite Area	112.17	1,207.39
Balcony	5.80	62.43
Total	117.97	1,269.82



DISCLAIMER

01. All dimensions are measured from finish to finish excluding construction tolerances; 02. All materials, dimensions, and drawings are approximate only; 03. Information is subject to change without notice, at developers' absolute discretion; 04. Actual area may vary from the stated area; 05. Drawings not to scale; 06. All images used are for illustrative purposes only and do not represent the actual size, features, specifications, fittings, and furnishings; 07. The developer reserves right to make revisions/alterations, at its absolute discretion, without any liability whatsoever.

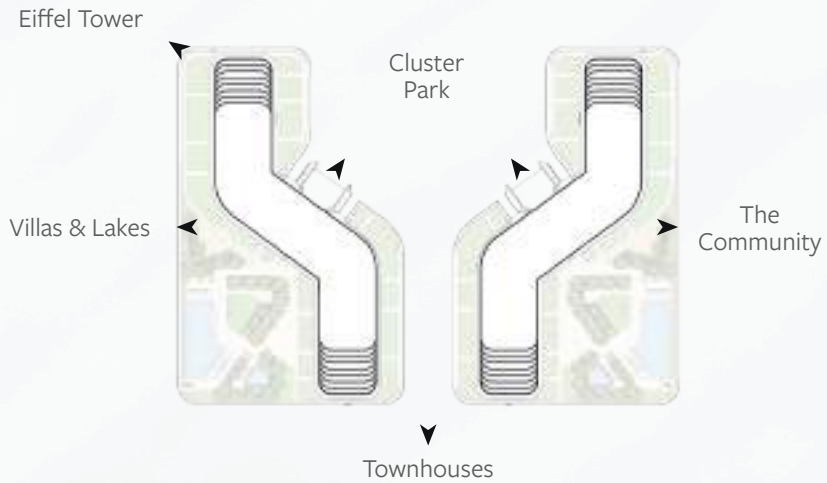

FLOOR PLANS

2 - BEDROOM 02
APARTMENT

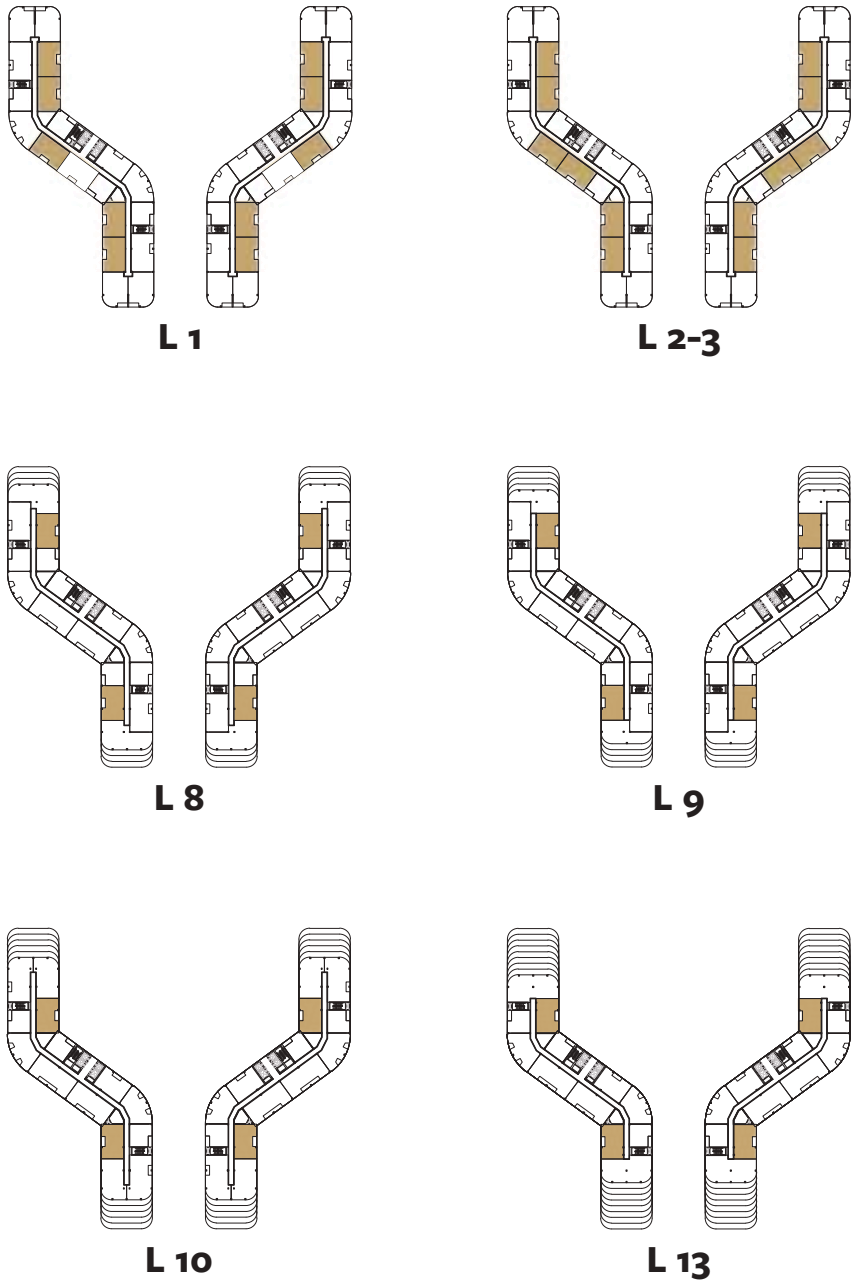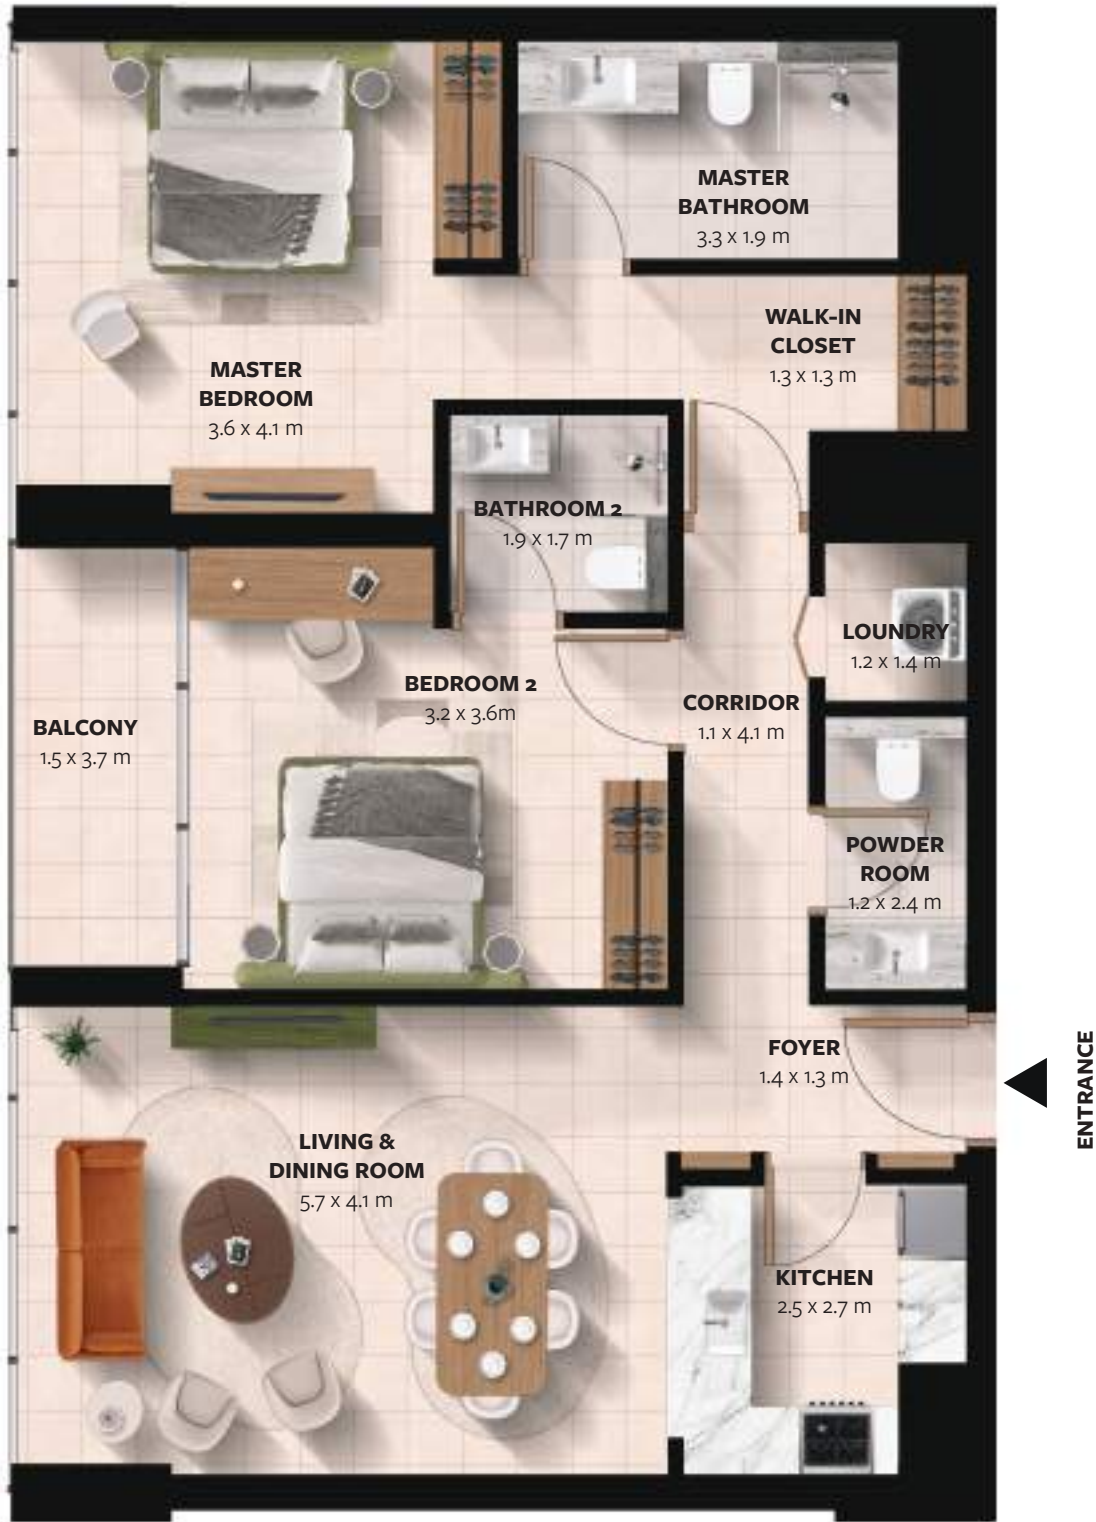


UNIT No.	LEVEL
102, 103, 109, 110, 111	1
202, 203, 209, 210, 212, 213	2
302, 303, 309, 310, 312, 313	3
803, 811	8
903, 911	9
1002, 1009	10
1302, 1308	13

UNIT	Area (m²)	Area (ft²)
Suite Area	100.66	1,083.44
Balcony	6.04	65.01
Total	106.70	1,148.45


DISCLAIMER

01. All dimensions are measured from finish to finish excluding construction tolerances; 02. All materials, dimensions, and drawings are approximate only; 03. Information is subject to change without notice, at developers' absolute discretion; 04. Actual area may vary from the stated area; 05. Drawings not to scale; 06. All images used are for illustrative purposes only and do not represent the actual size, features, specifications, fittings, and furnishings; 07. The developer reserves right to make revisions/alterations, at its absolute discretion, without any liability whatsoever.

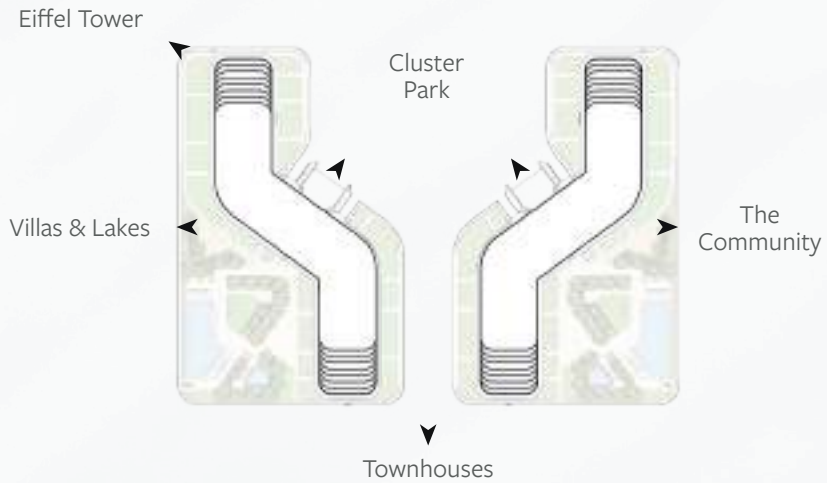

FLOOR PLANS

2 - BEDROOM 03 APARTMENT

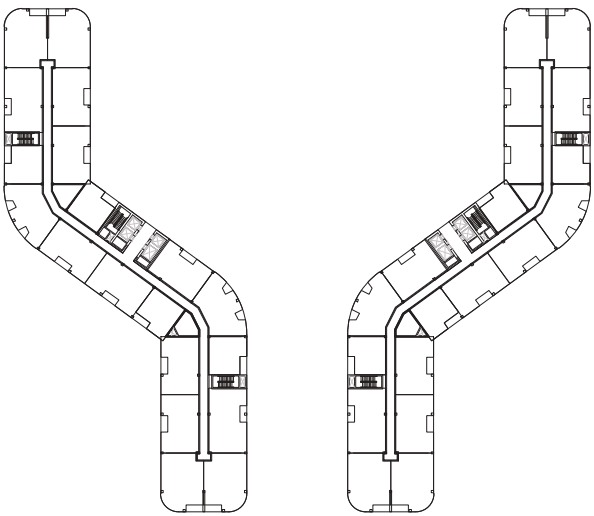


L 1-16

UNIT No.	LEVEL
117	1
219	2
319	3
422	4
522	5
618	6
718	7
816	8
916	9
1014	10
1114	11
1212	12
1312	13
1412	14
1508	15
1608	16

UNIT	Area (m²)	Area (ft²)
Suite Area	94.76	1,019.94
Balcony	6.02	64.80
Total	100.78	1,084.74



DISCLAIMER

01. All dimensions are measured from finish to finish excluding construction tolerances; 02. All materials, dimensions, and drawings are approximate only; 03. Information is subject to change without notice, at developers' absolute discretion; 04. Actual area may vary from the stated area; 05. Drawings not to scale; 06. All images used are for illustrative purposes only and do not represent the actual size, features, specifications, fittings, and furnishings; 07. The developer reserves right to make revisions/alterations, at its absolute discretion, without any liability whatsoever.

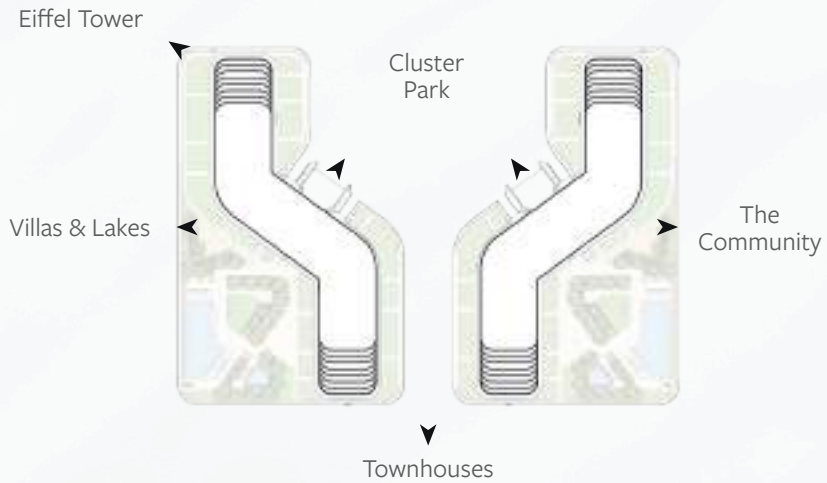

FLOOR PLANS

2 - BEDROOM 04
APARTMENT

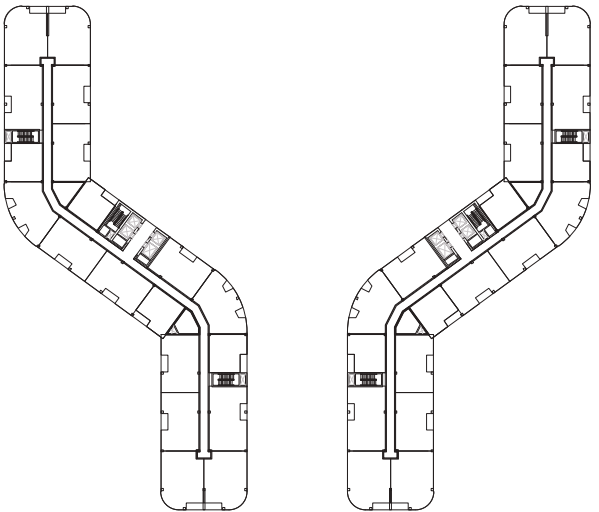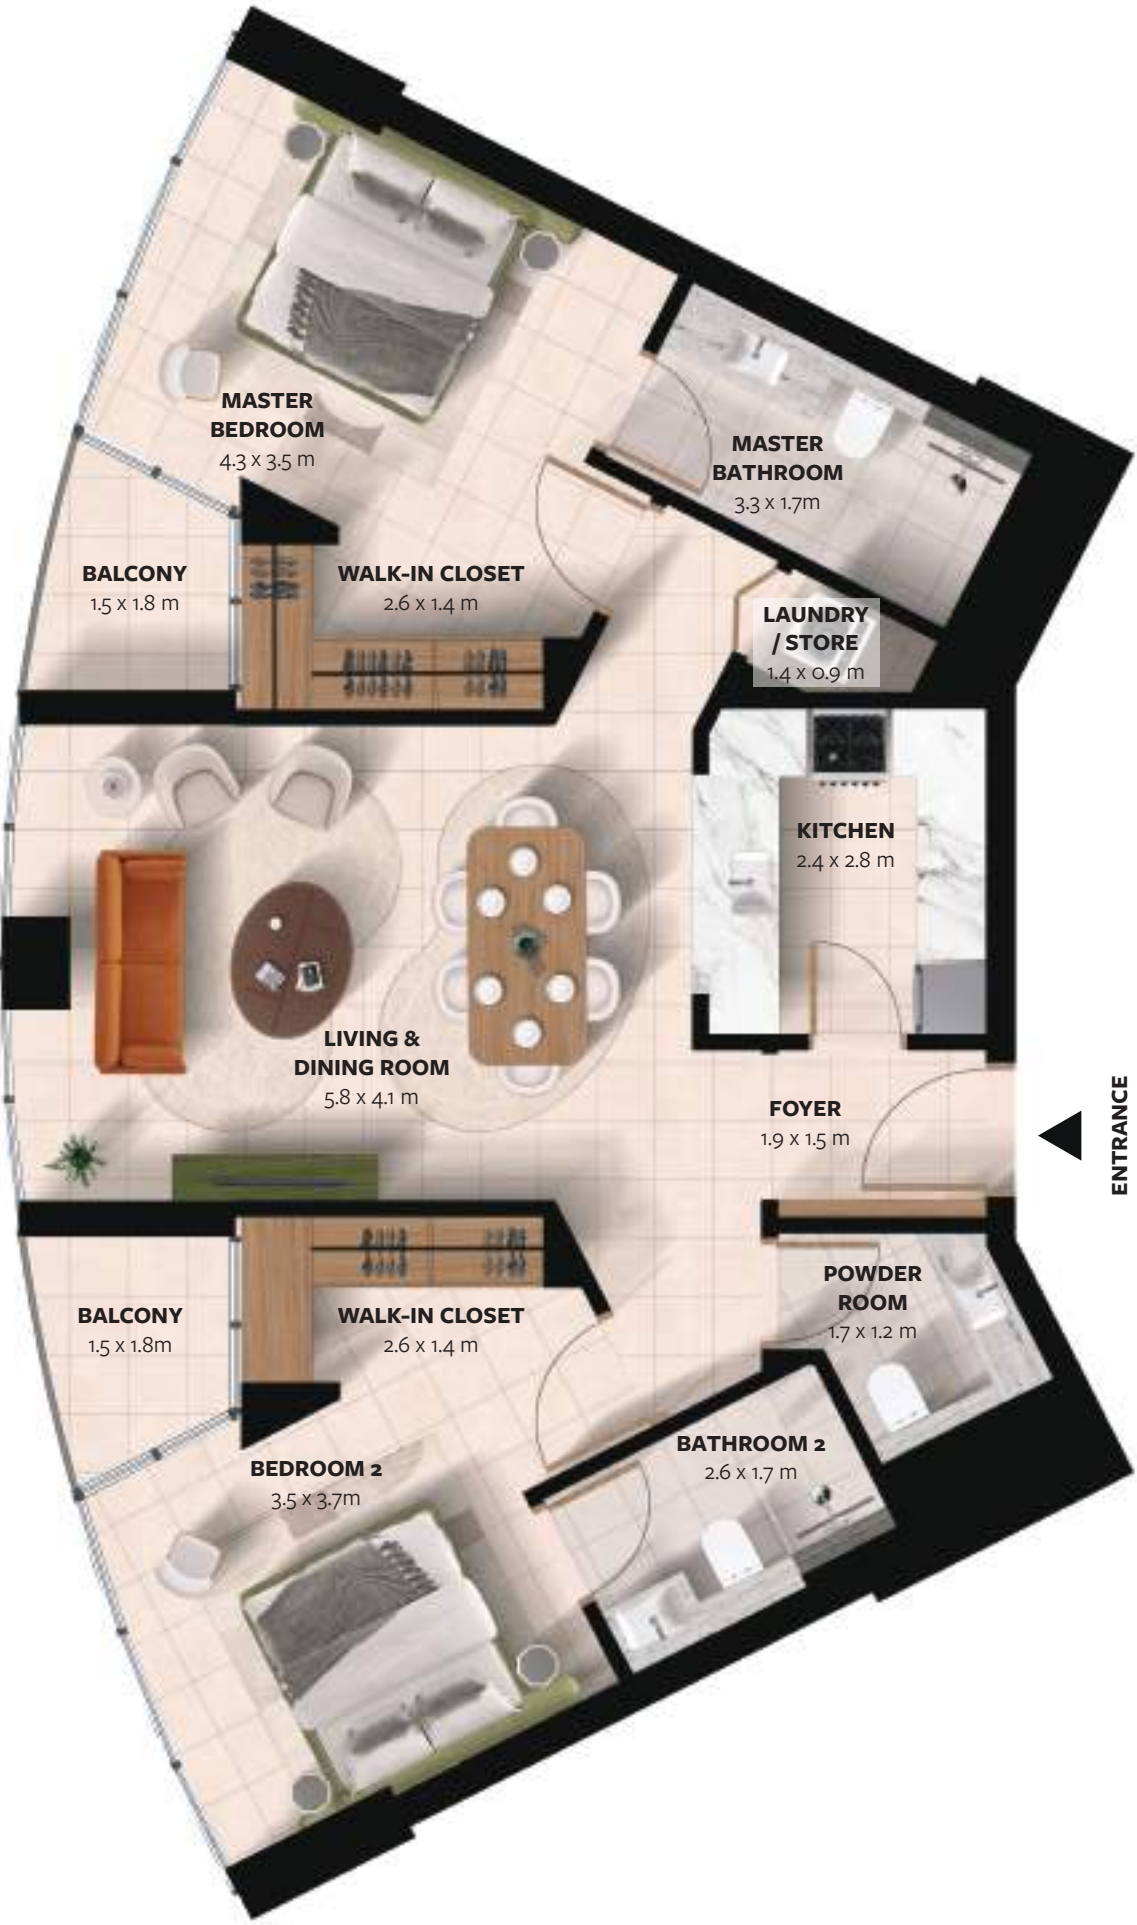


L 1-14

UNIT No.	LEVEL
108, 116	1
208, 218	2
308, 318	3
409, 421	4
509, 521	5
608, 617	6
708, 717	7
807, 815	8
907, 915	9
1006, 1013	10
1106, 1113	11
1205, 1211	12
1305, 1311	13
1405, 1411	14

UNIT	Area (m²)	Area (ft²)
Suite Area	100.69	1,083.77
Balcony	7.07	76.10
Total	107.76	1,159.87


DISCLAIMER

01. All dimensions are measured from finish to finish excluding construction tolerances; 02. All materials, dimensions, and drawings are approximate only; 03. Information is subject to change without notice, at developers' absolute discretion; 04. Actual area may vary from the stated area; 05. Drawings not to scale; 06. All images used are for illustrative purposes only and do not represent the actual size, features, specifications, fittings, and furnishings; 07. The developer reserves right to make revisions/alterations, at its absolute discretion, without any liability whatsoever.

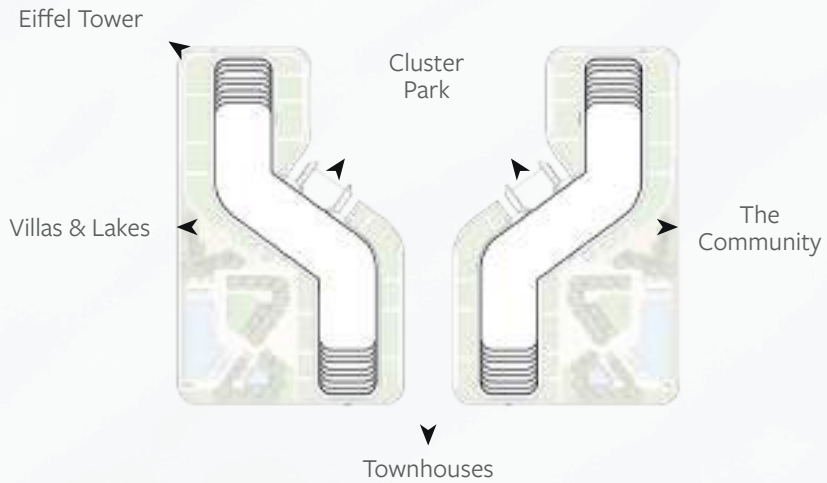

FLOOR PLANS

2 - BEDROOM 05
APARTMENT

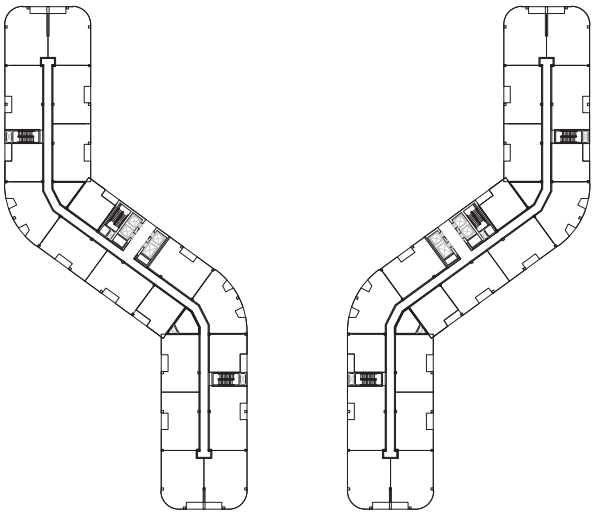


L 1-3

UNIT No.	LEVEL	
104, 105, 112, 113	1	
204, 205, 214, 215	2	
304, 305, 314, 315	3	

UNIT	Area (m²)	Area (ft²)
Suite Area	110.38	1,188.12
Balcony	6.19	66.63
Total	116.57	1,254.75


DISCLAIMER

01. All dimensions are measured from finish to finish excluding construction tolerances; 02. All materials, dimensions, and drawings are approximate only; 03. Information is subject to change without notice, at developers' absolute discretion; 04. Actual area may vary from the stated area; 05. Drawings not to scale; 06. All images used are for illustrative purposes only and do not represent the actual size, features, specifications, fittings, and furnishings; 07. The developer reserves right to make revisions/alterations, at its absolute discretion, without any liability whatsoever.

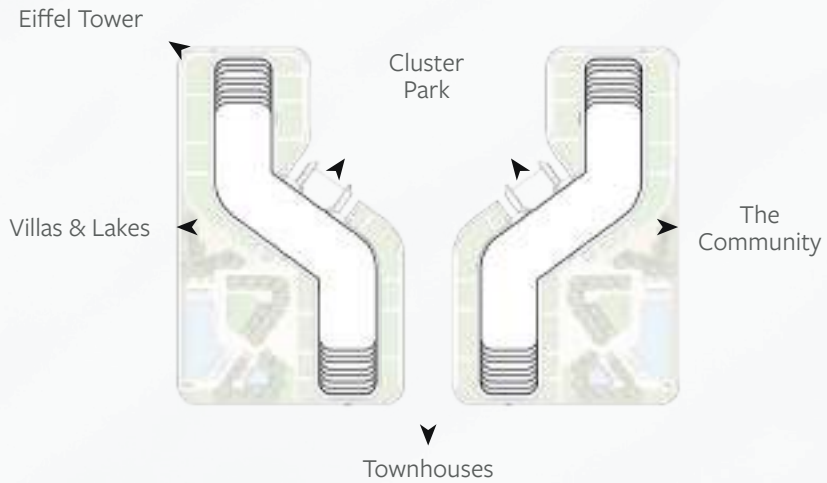

FLOOR PLANS

2 - BEDROOM 06
APARTMENT

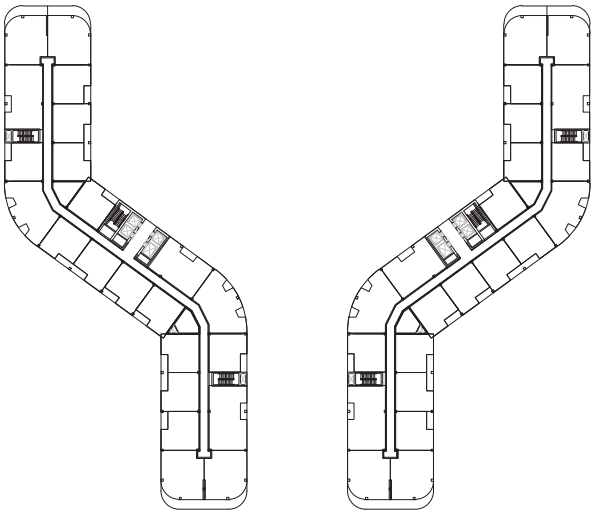


L 4-5

UNIT No.	LEVEL
405, 406, 417, 418	4
505, 506, 517, 518	5

UNIT	Area (m²)	Area (ft²)
Suite Area	96.31	1,036.62
Balcony	14.96	161.03
Total	111.27	1,197.65


DISCLAIMER

01. All dimensions are measured from finish to finish excluding construction tolerances; 02. All materials, dimensions, and drawings are approximate only; 03. Information is subject to change without notice, at developers' absolute discretion; 04. Actual area may vary from the stated area; 05. Drawings not to scale; 06. All images used are for illustrative purposes only and do not represent the actual size, features, specifications, fittings, and furnishings; 07. The developer reserves right to make revisions/alterations, at its absolute discretion, without any liability whatsoever.

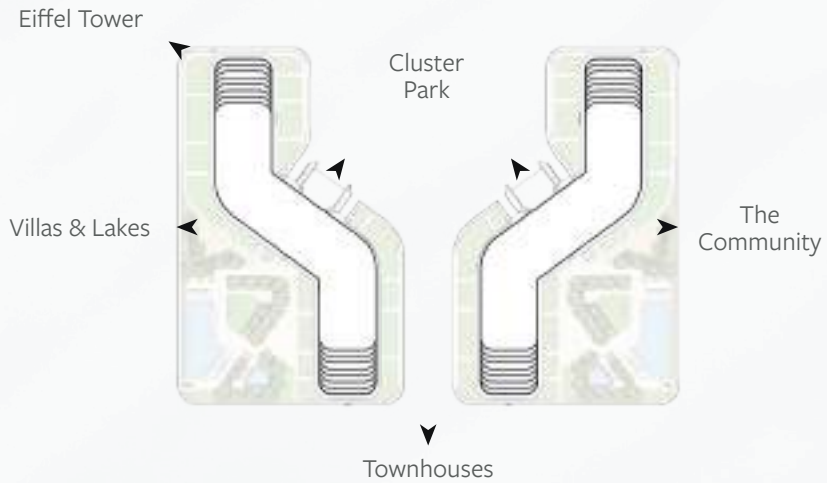

FLOOR
PLANS

2 - BEDROOM 07
APARTMENT

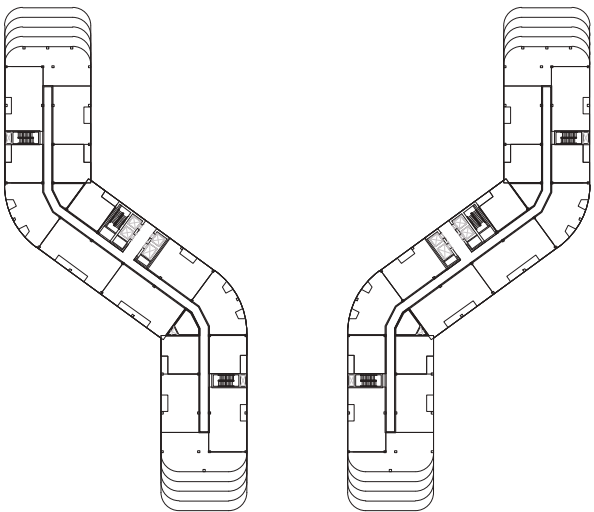


L 9

UNIT No.	LEVEL
904, 912	9

UNIT	Area (m²)	Area (ft²)
Suite Area	120.63	1,298.45
Balcony	42.28	455.10
Total	162.91	1,753.55



DISCLAIMER

01. All dimensions are measured from finish to finish excluding construction tolerances; 02. All materials, dimensions, and drawings are approximate only; 03. Information is subject to change without notice, at developers' absolute discretion; 04. Actual area may vary from the stated area; 05. Drawings not to scale; 06. All images used are for illustrative purposes only and do not represent the actual size, features, specifications, fittings, and furnishings; 07. The developer reserves right to make revisions/alterations, at its absolute discretion, without any liability whatsoever.

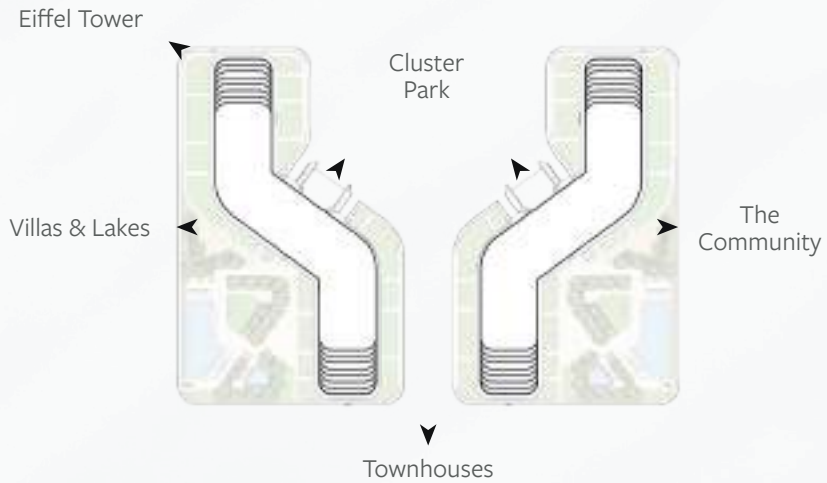

FLOOR PLANS

2 - BEDROOM 08
(WITH MAID'S)
APARTMENT

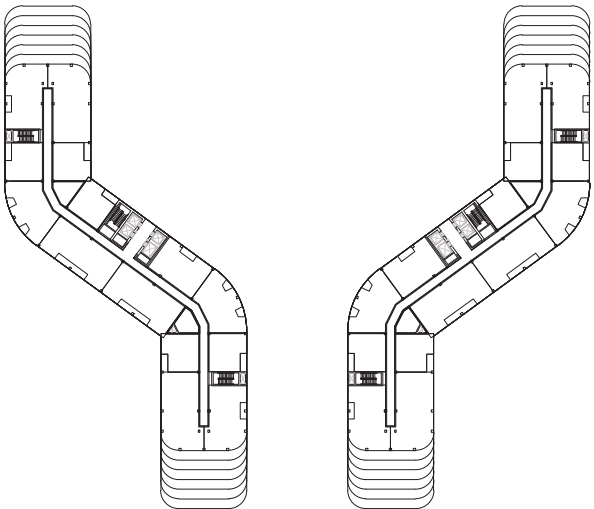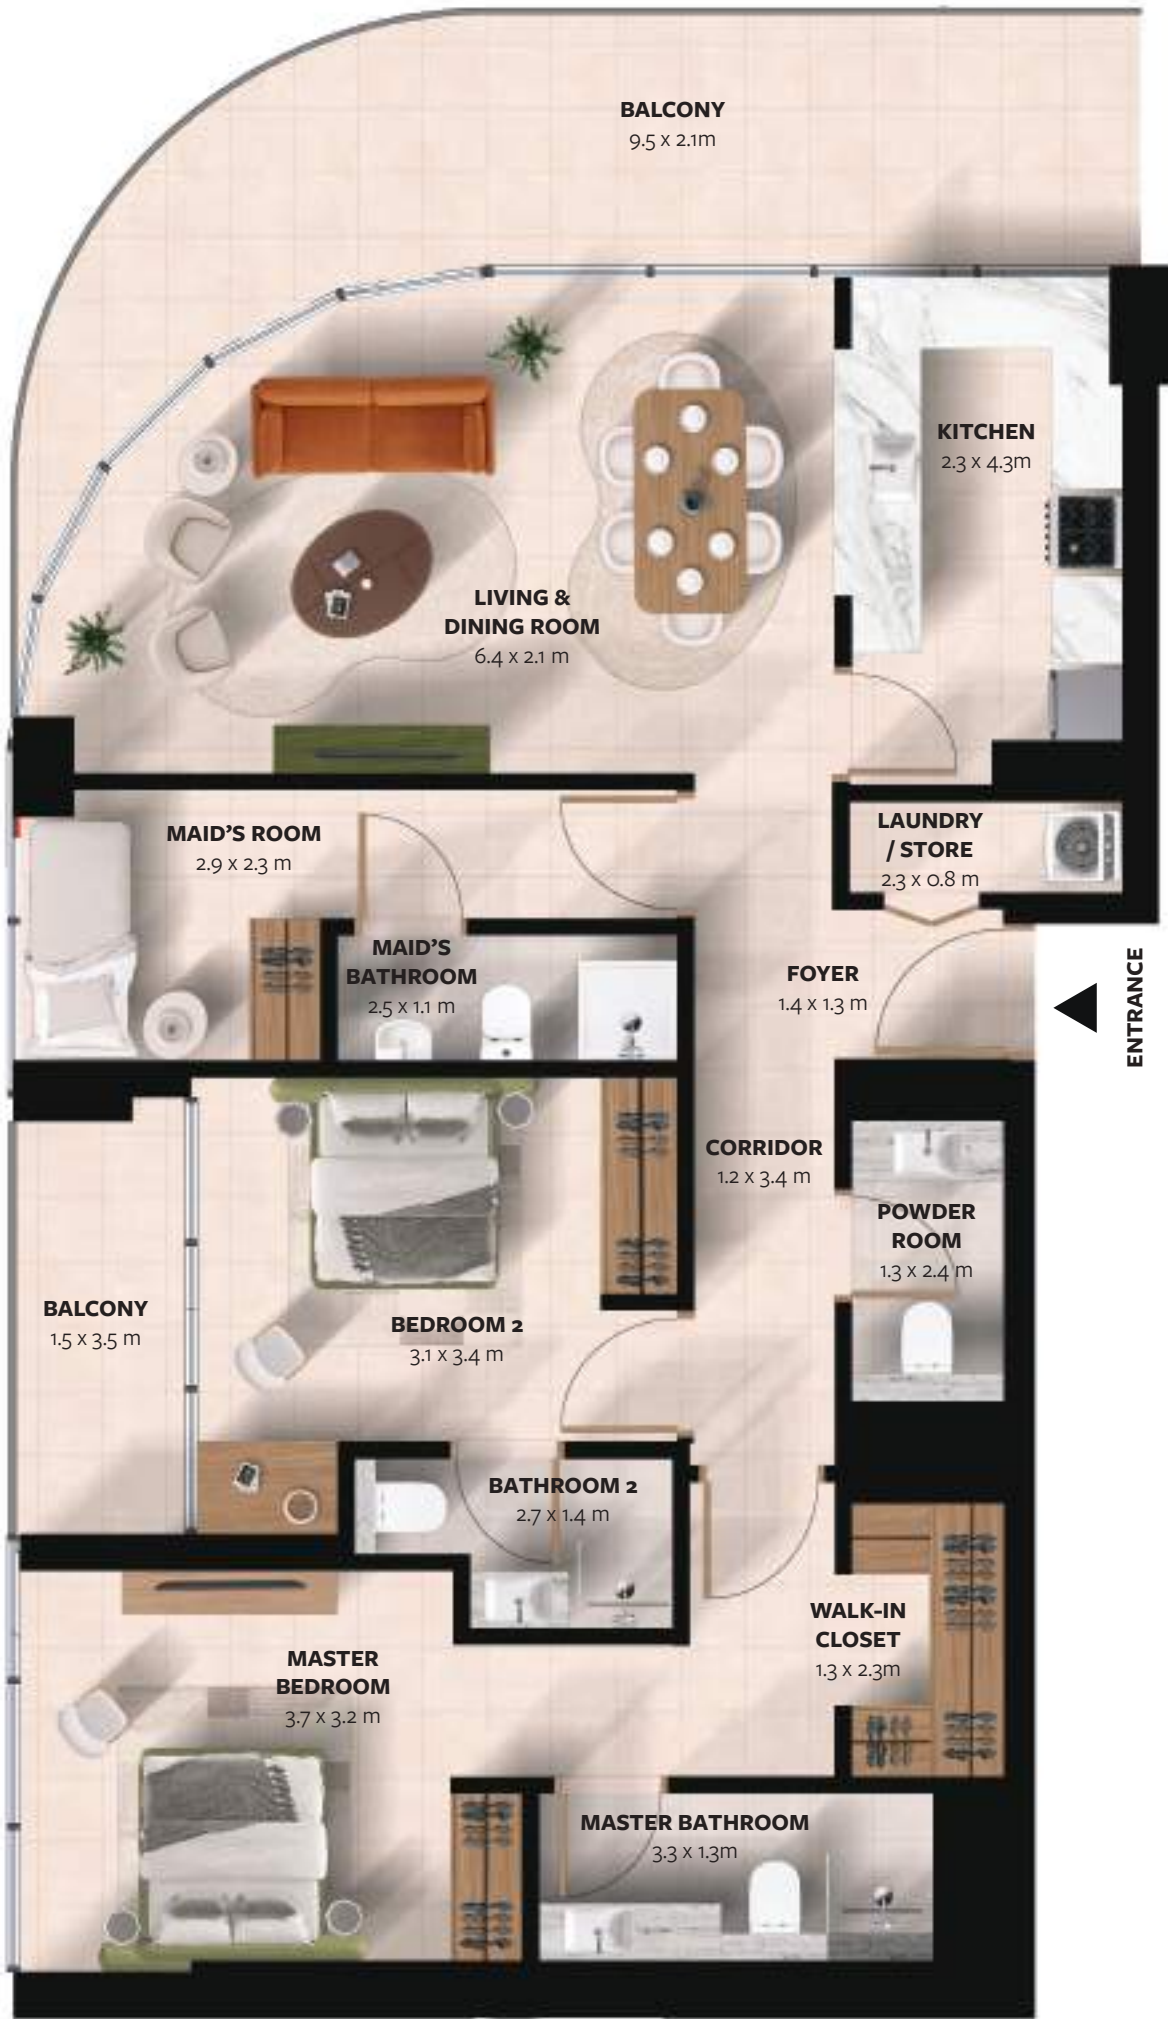


L 11

UNIT No.	LEVEL
1104, 1111	11

UNIT	Area (m²)	Area (ft²)
Suite Area	116.1	1,249.69
Balcony	26.96	290.20
Total	143.06	1,539.89



DISCLAIMER

01. All dimensions are measured from finish to finish excluding construction tolerances; 02. All materials, dimensions, and drawings are approximate only; 03. Information is subject to change without notice, at developers' absolute discretion; 04. Actual area may vary from the stated area; 05. Drawings not to scale; 06. All images used are for illustrative purposes only and do not represent the actual size, features, specifications, fittings, and furnishings; 07. The developer reserves right to make revisions/alterations, at its absolute discretion, without any liability whatsoever.

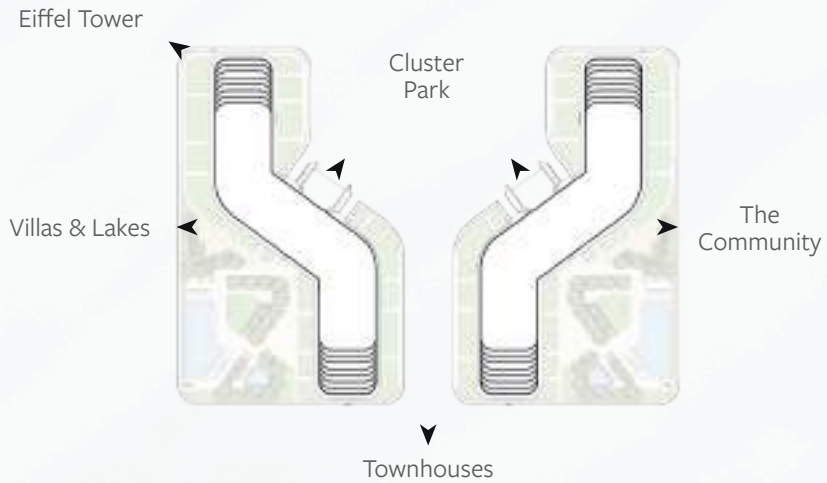

FLOOR PLANS

2 - BEDROOM 09
(WITH MAID'S)
APARTMENT

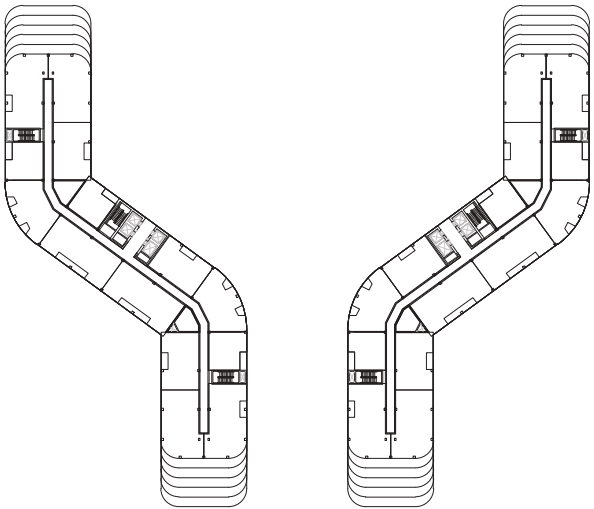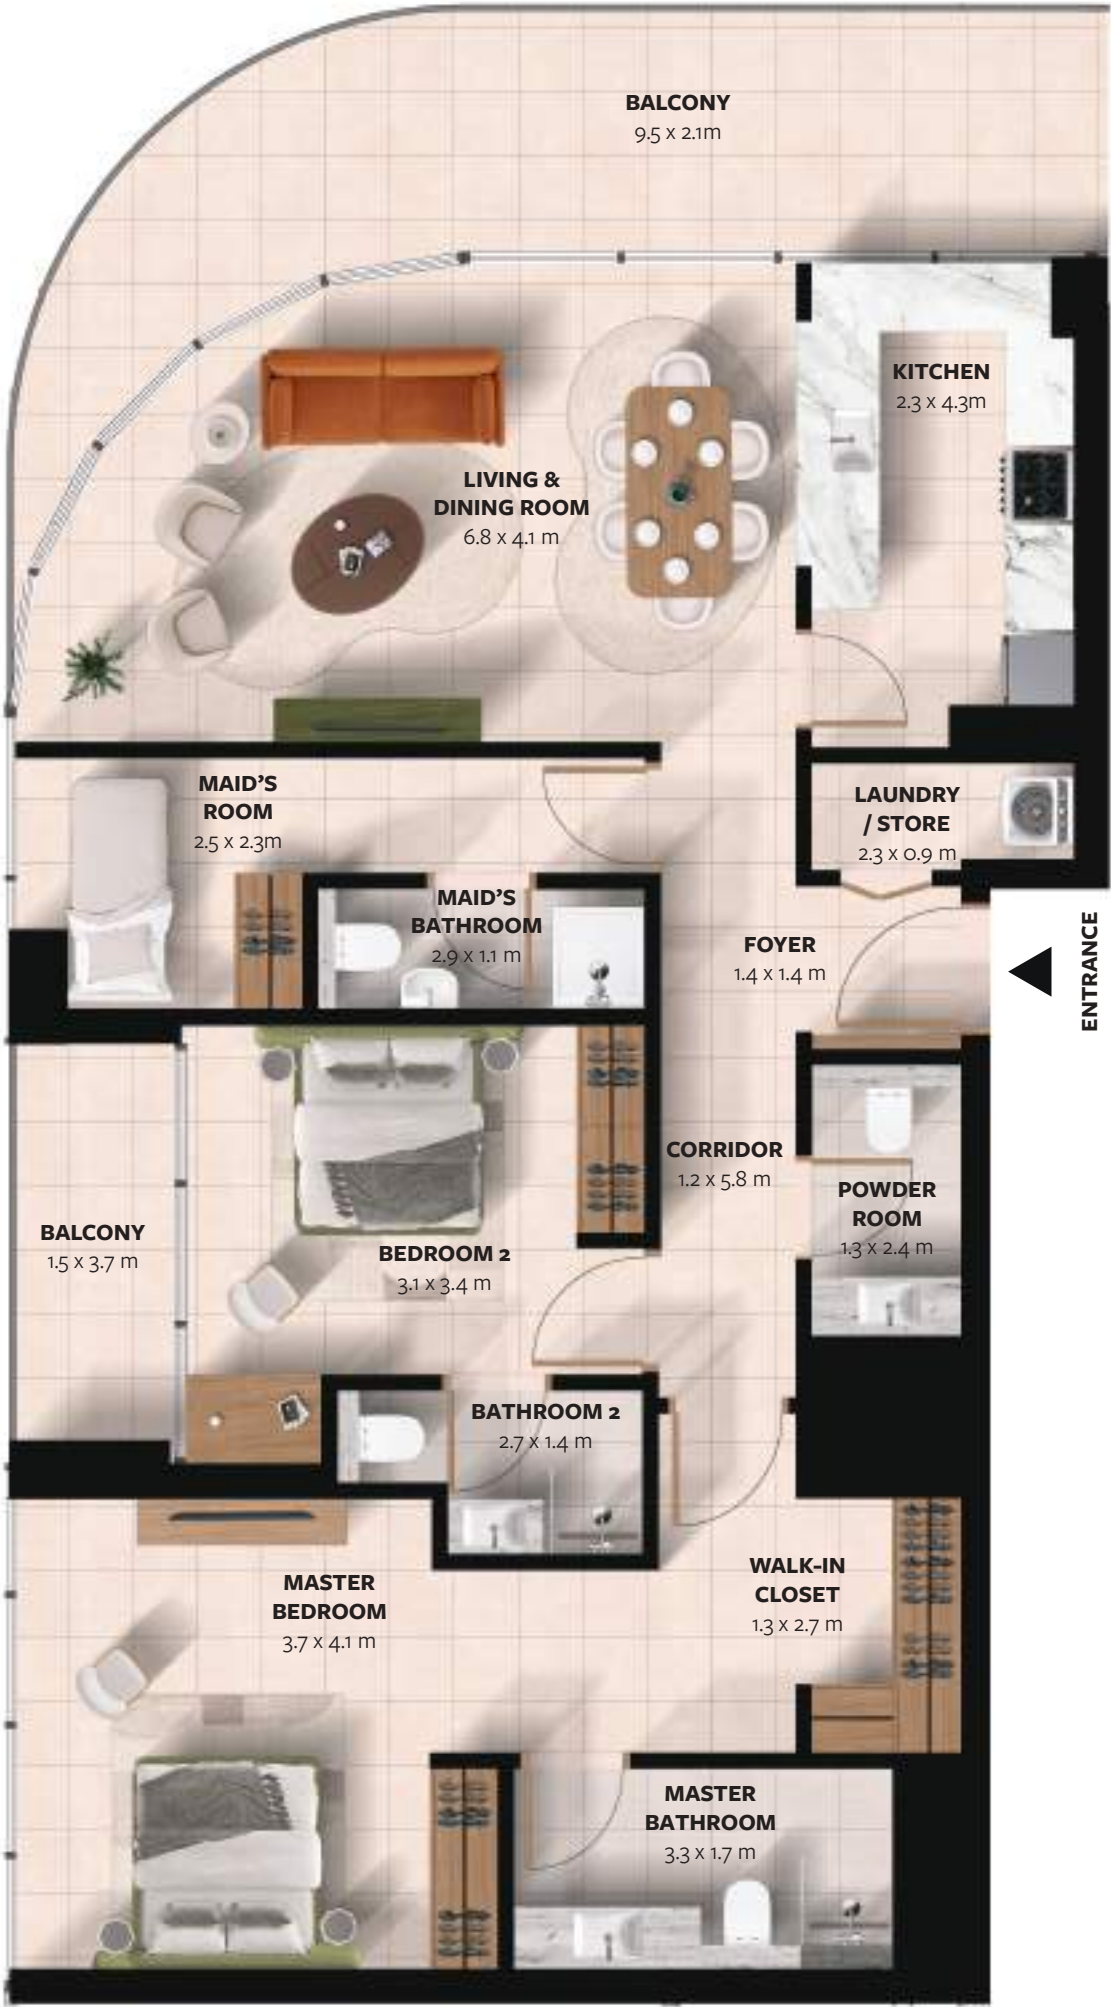


L 10

UNIT No.	LEVEL	
1003, 1010	10	

UNIT	Area (m²)	Area (ft²)
Suite Area	122.55	1,319.12
Balcony	27.18	292.56
Total	149.73	1,611.68





DISCLAIMER

01. All dimensions are measured from finish to finish excluding construction tolerances; 02. All materials, dimensions, and drawings are approximate only; 03. Information is subject to change without notice, at developers' absolute discretion; 04. Actual area may vary from the stated area; 05. Drawings not to scale; 06. All images used are for illustrative purposes only and do not represent the actual size, features, specifications, fittings, and furnishings; 07. The developer reserves right to make revisions/alterations, at its absolute discretion, without any liability whatsoever.

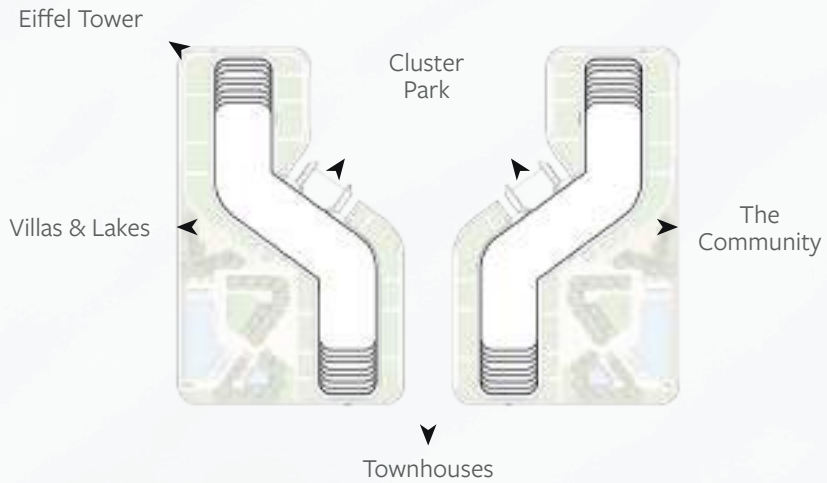

FLOOR PLANS

3 - BEDROOM 01 APARTMENT

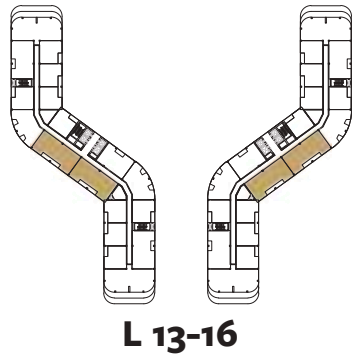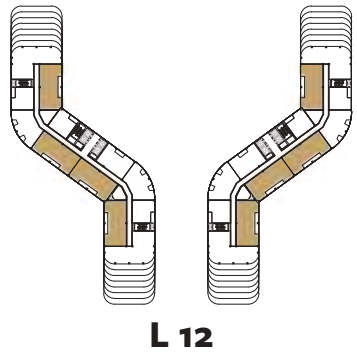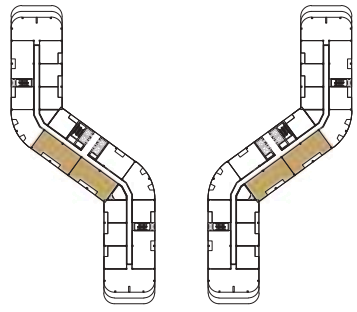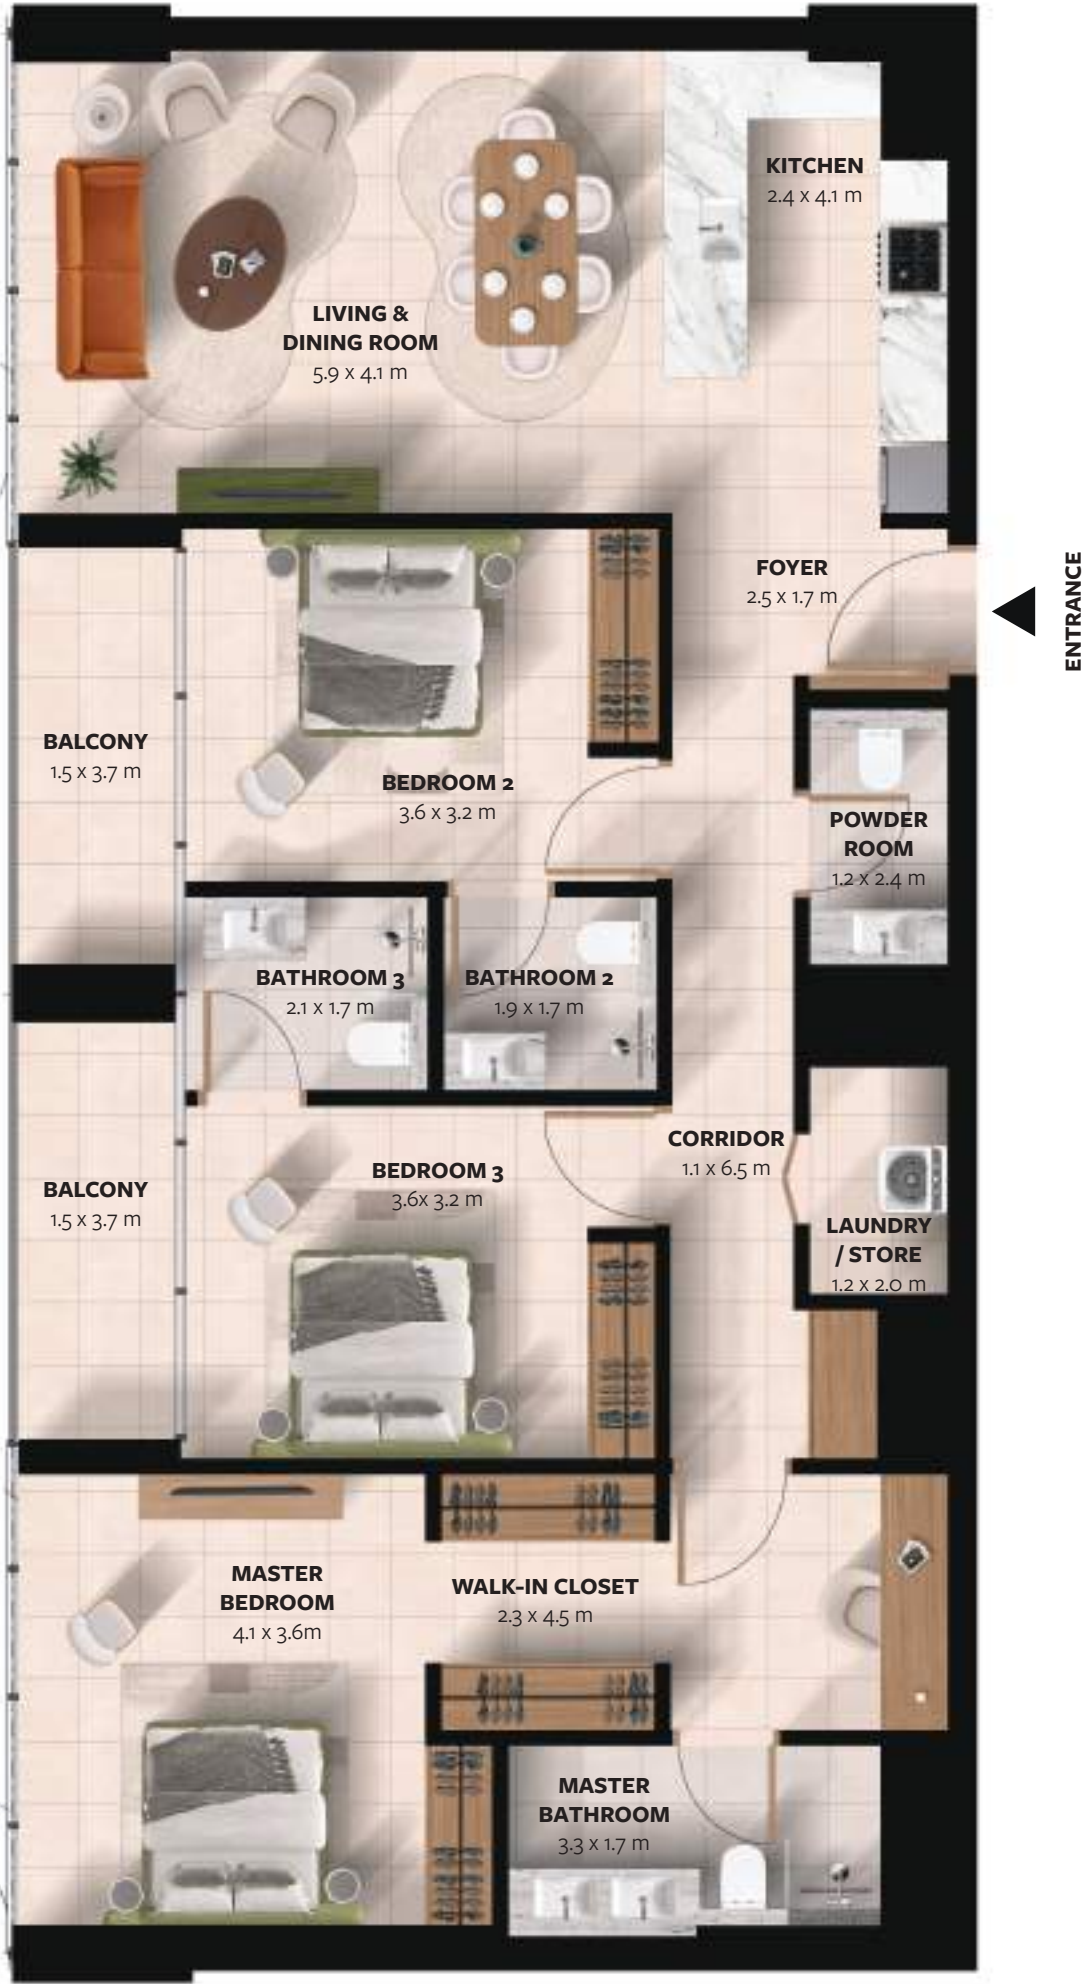


UNIT No.	LEVEL
609, 610	6
709, 710	7
808, 809	8
908, 909	9
1007, 1008	10
1107, 1108	11
1202, 1206, 1207, 1208	12
1306, 1307	13
1406, 1407	14
1504, 1505	15
1604, 1605	16

UNIT	Area (m²)	Area (ft²)
Suite Area	130.16	1,400.98
Balcony	12.45	134.01
Total	142.61	1,534.99


DISCLAIMER

01. All dimensions are measured from finish to finish excluding construction tolerances; 02. All materials, dimensions, and drawings are approximate only; 03. Information is subject to change without notice, at developers' absolute discretion; 04. Actual area may vary from the stated area; 05. Drawings not to scale; 06. All images used are for illustrative purposes only and do not represent the actual size, features, specifications, fittings, and furnishings; 07. The developer reserves right to make revisions/alterations, at its absolute discretion, without any liability whatsoever.

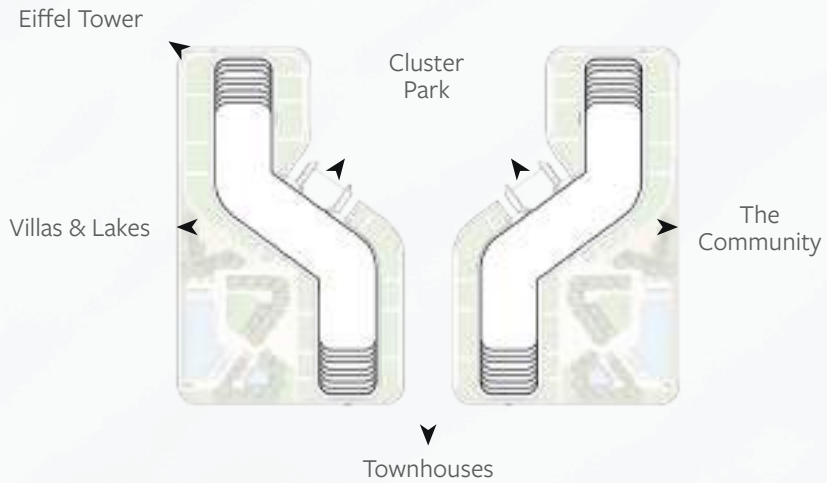

FLOOR PLANS

3 - BEDROOM 02
(WITH MAID'S)
APARTMENT

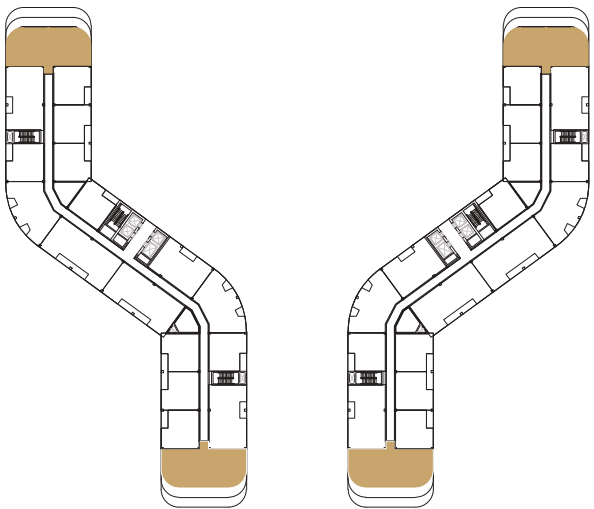


L 6-7

UNIT No.	LEVEL
605, 614	6
705, 714	7

UNIT	Area (m²)	Area (ft²)
Suite Area	160.35	1,725.94
Balcony	29.93	322.16
Total	190.28	2,048.10



DISCLAIMER

01. All dimensions are measured from finish to finish excluding construction tolerances; 02. All materials, dimensions, and drawings are approximate only; 03. Information is subject to change without notice, at developers' absolute discretion; 04. Actual area may vary from the stated area; 05. Drawings not to scale; 06. All images used are for illustrative purposes only and do not represent the actual size, features, specifications, fittings, and furnishings; 07. The developer reserves right to make revisions/alterations, at its absolute discretion, without any liability whatsoever.

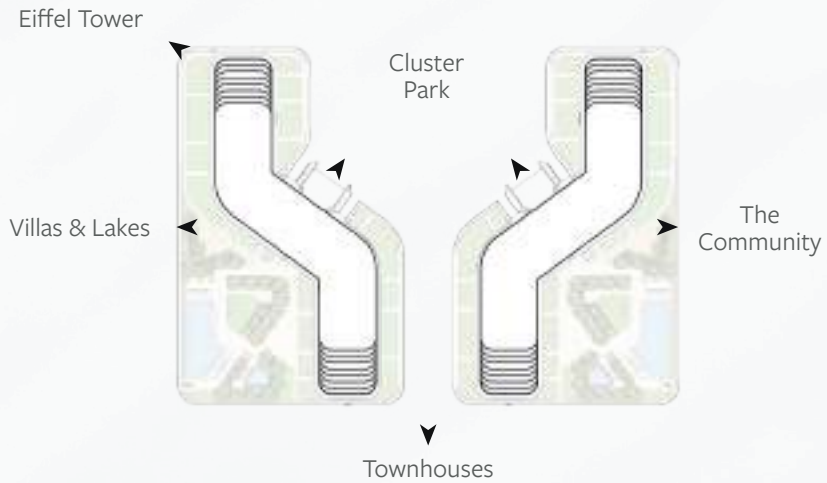

FLOOR
PLANS

3 - BEDROOM 03
(WITH MAID'S)
APARTMENT

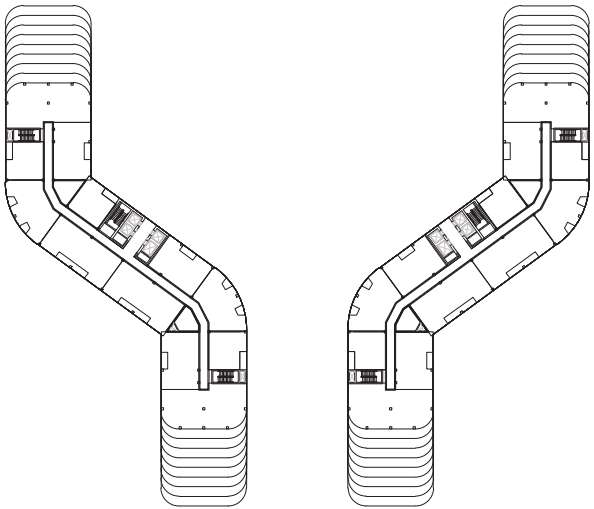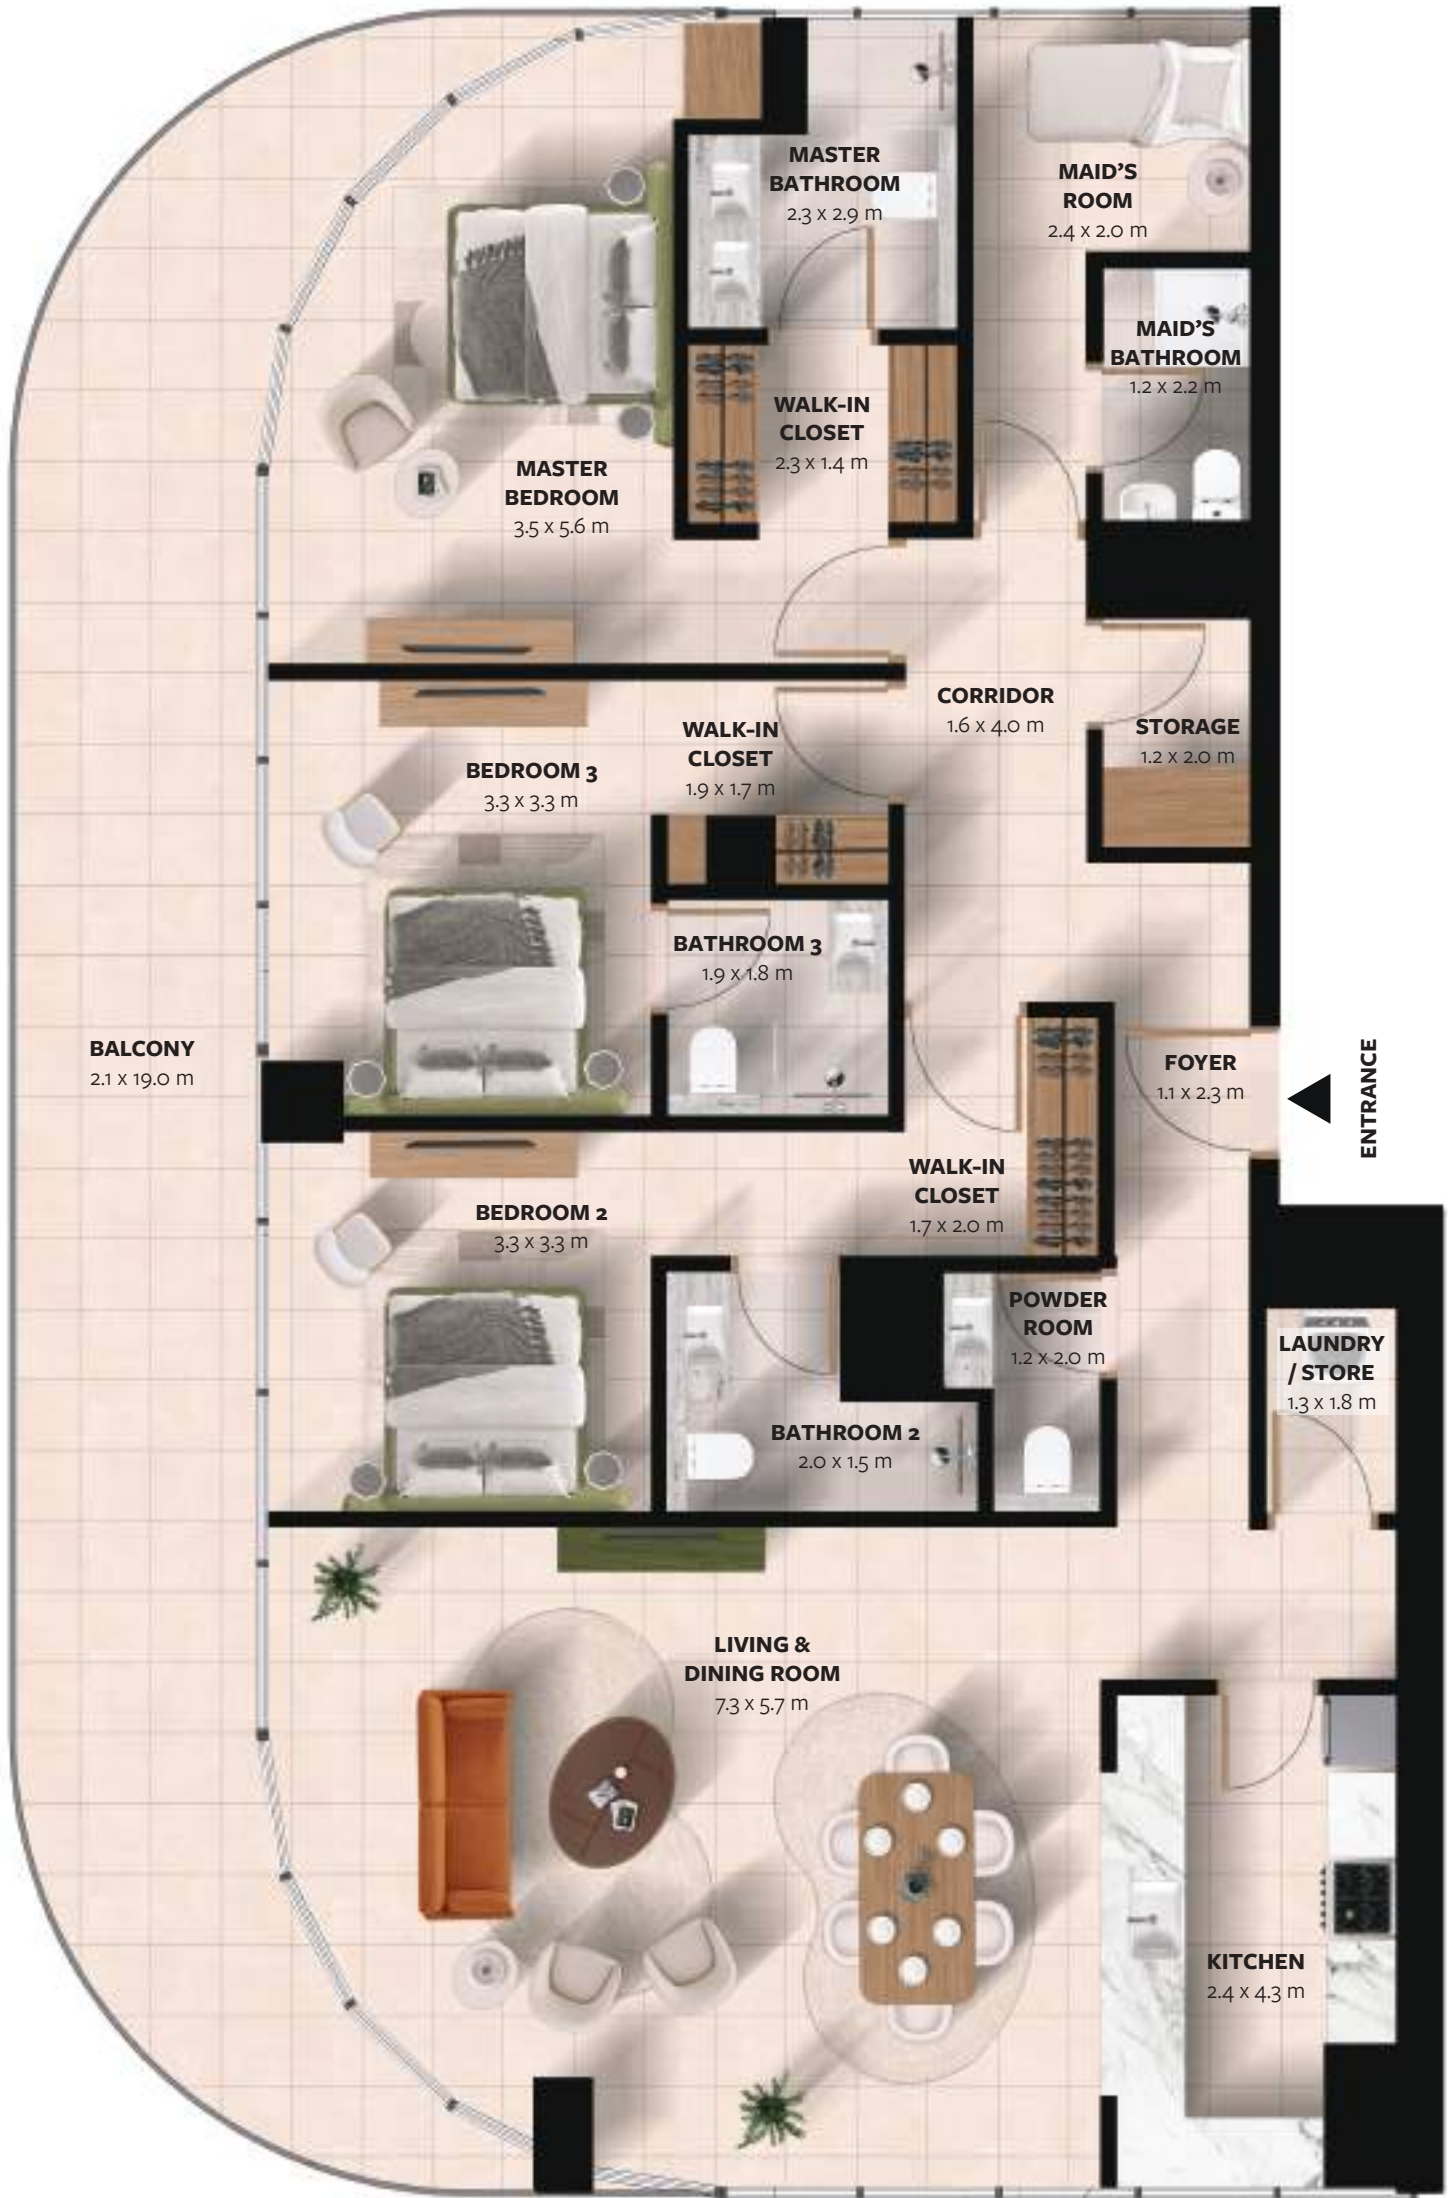


L 13

UNIT No.	LEVEL
1303, 1309	13

UNIT	Area (m²)	Area (ft²)
Suite Area	167.85	1,806.72
Balcony	42.31	455.42
Total	210.16	2,262.14


DISCLAIMER

01. All dimensions are measured from finish to finish excluding construction tolerances; 02. All materials, dimensions, and drawings are approximate only; 03. Information is subject to change without notice, at developers' absolute discretion; 04. Actual area may vary from the stated area; 05. Drawings not to scale; 06. All images used are for illustrative purposes only and do not represent the actual size, features, specifications, fittings, and furnishings; 07. The developer reserves right to make revisions/alterations, at its absolute discretion, without any liability whatsoever.

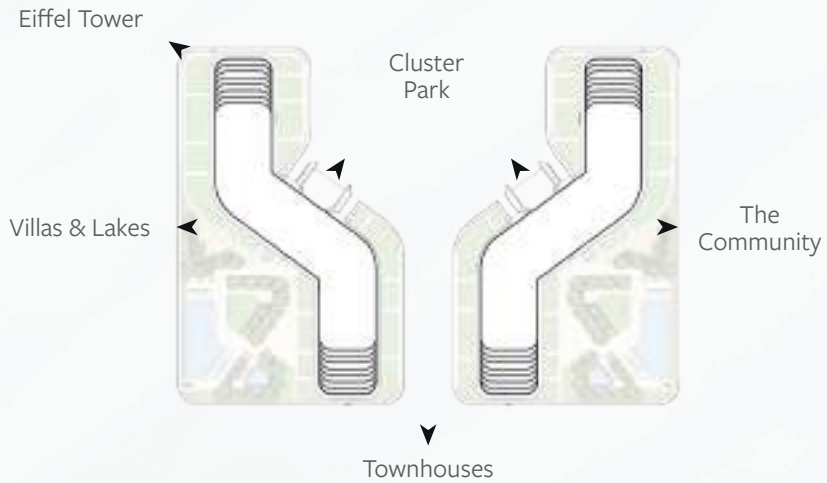

FLOOR PLANS

3 - BEDROOM 04
(WITH MAID'S)
APARTMENT

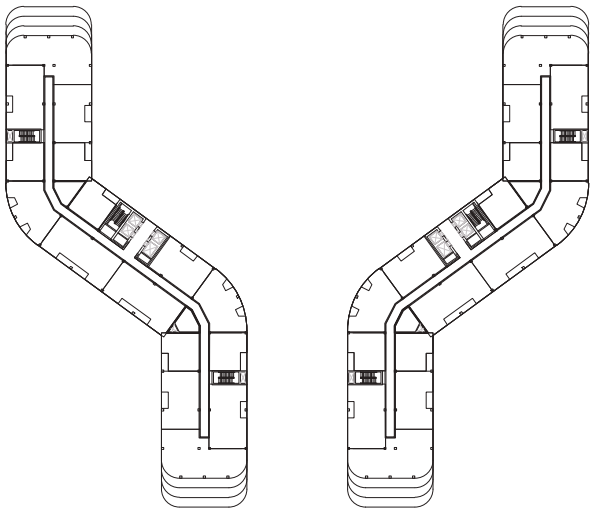


L 8

UNIT No.	LEVEL
804, 812	8

UNIT	Area (m²)	Area (ft²)
Suite Area	155.50	1,673.79
Balcony	42.30	455.31
Total	197.80	2,129.10


DISCLAIMER

01. All dimensions are measured from finish to finish excluding construction tolerances; 02. All materials, dimensions, and drawings are approximate only; 03. Information is subject to change without notice, at developers' absolute discretion; 04. Actual area may vary from the stated area; 05. Drawings not to scale; 06. All images used are for illustrative purposes only and do not represent the actual size, features, specifications, fittings, and furnishings; 07. The developer reserves right to make revisions/alterations, at its absolute discretion, without any liability whatsoever.

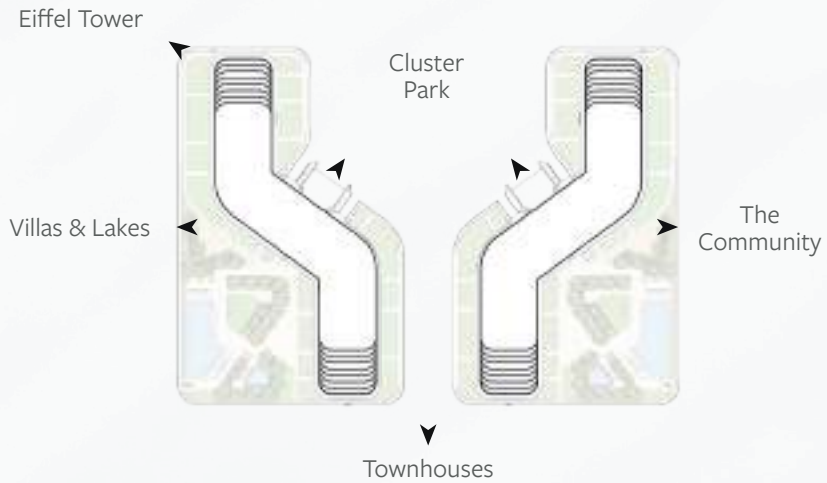

FLOOR PLANS

3 - BEDROOM 05
(WITH MAID'S)
APARTMENT

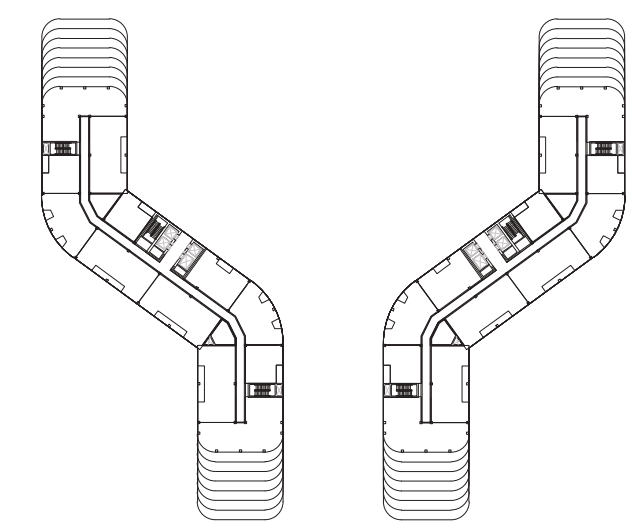


L 12

UNIT No.	LEVEL
1203, 1209	12

UNIT	Area (m²)	Area (ft²)
Suite Area	162.92	1,753.66
Balcony	48.12	517.96
Total	211.04	2,271.62



DISCLAIMER

01. All dimensions are measured from finish to finish excluding construction tolerances; 02. All materials, dimensions, and drawings are approximate only; 03. Information is subject to change without notice, at developers' absolute discretion; 04. Actual area may vary from the stated area; 05. Drawings not to scale; 06. All images used are for illustrative purposes only and do not represent the actual size, features, specifications, fittings, and furnishings; 07. The developer reserves right to make revisions/alterations, at its absolute discretion, without any liability whatsoever.

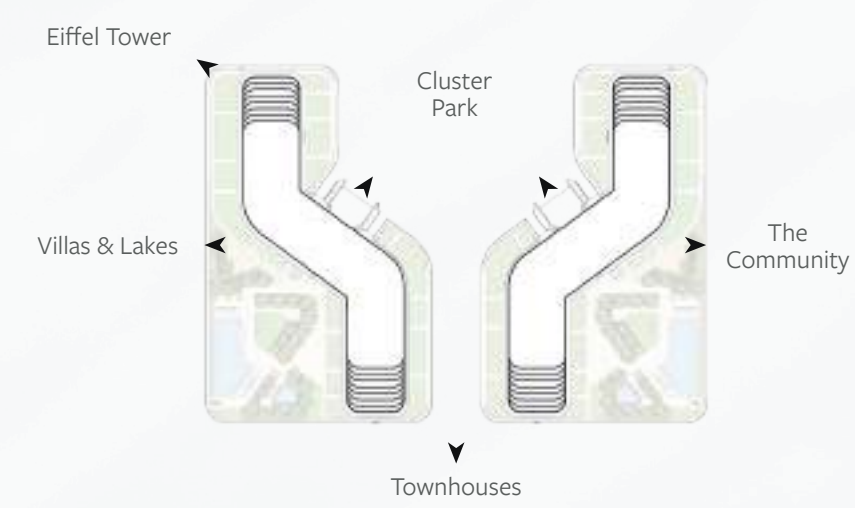

FLOOR PLANS

3 - BEDROOM 06
APARTMENT

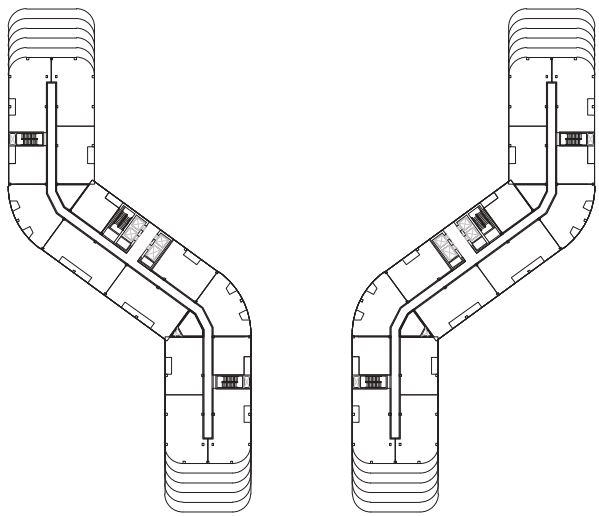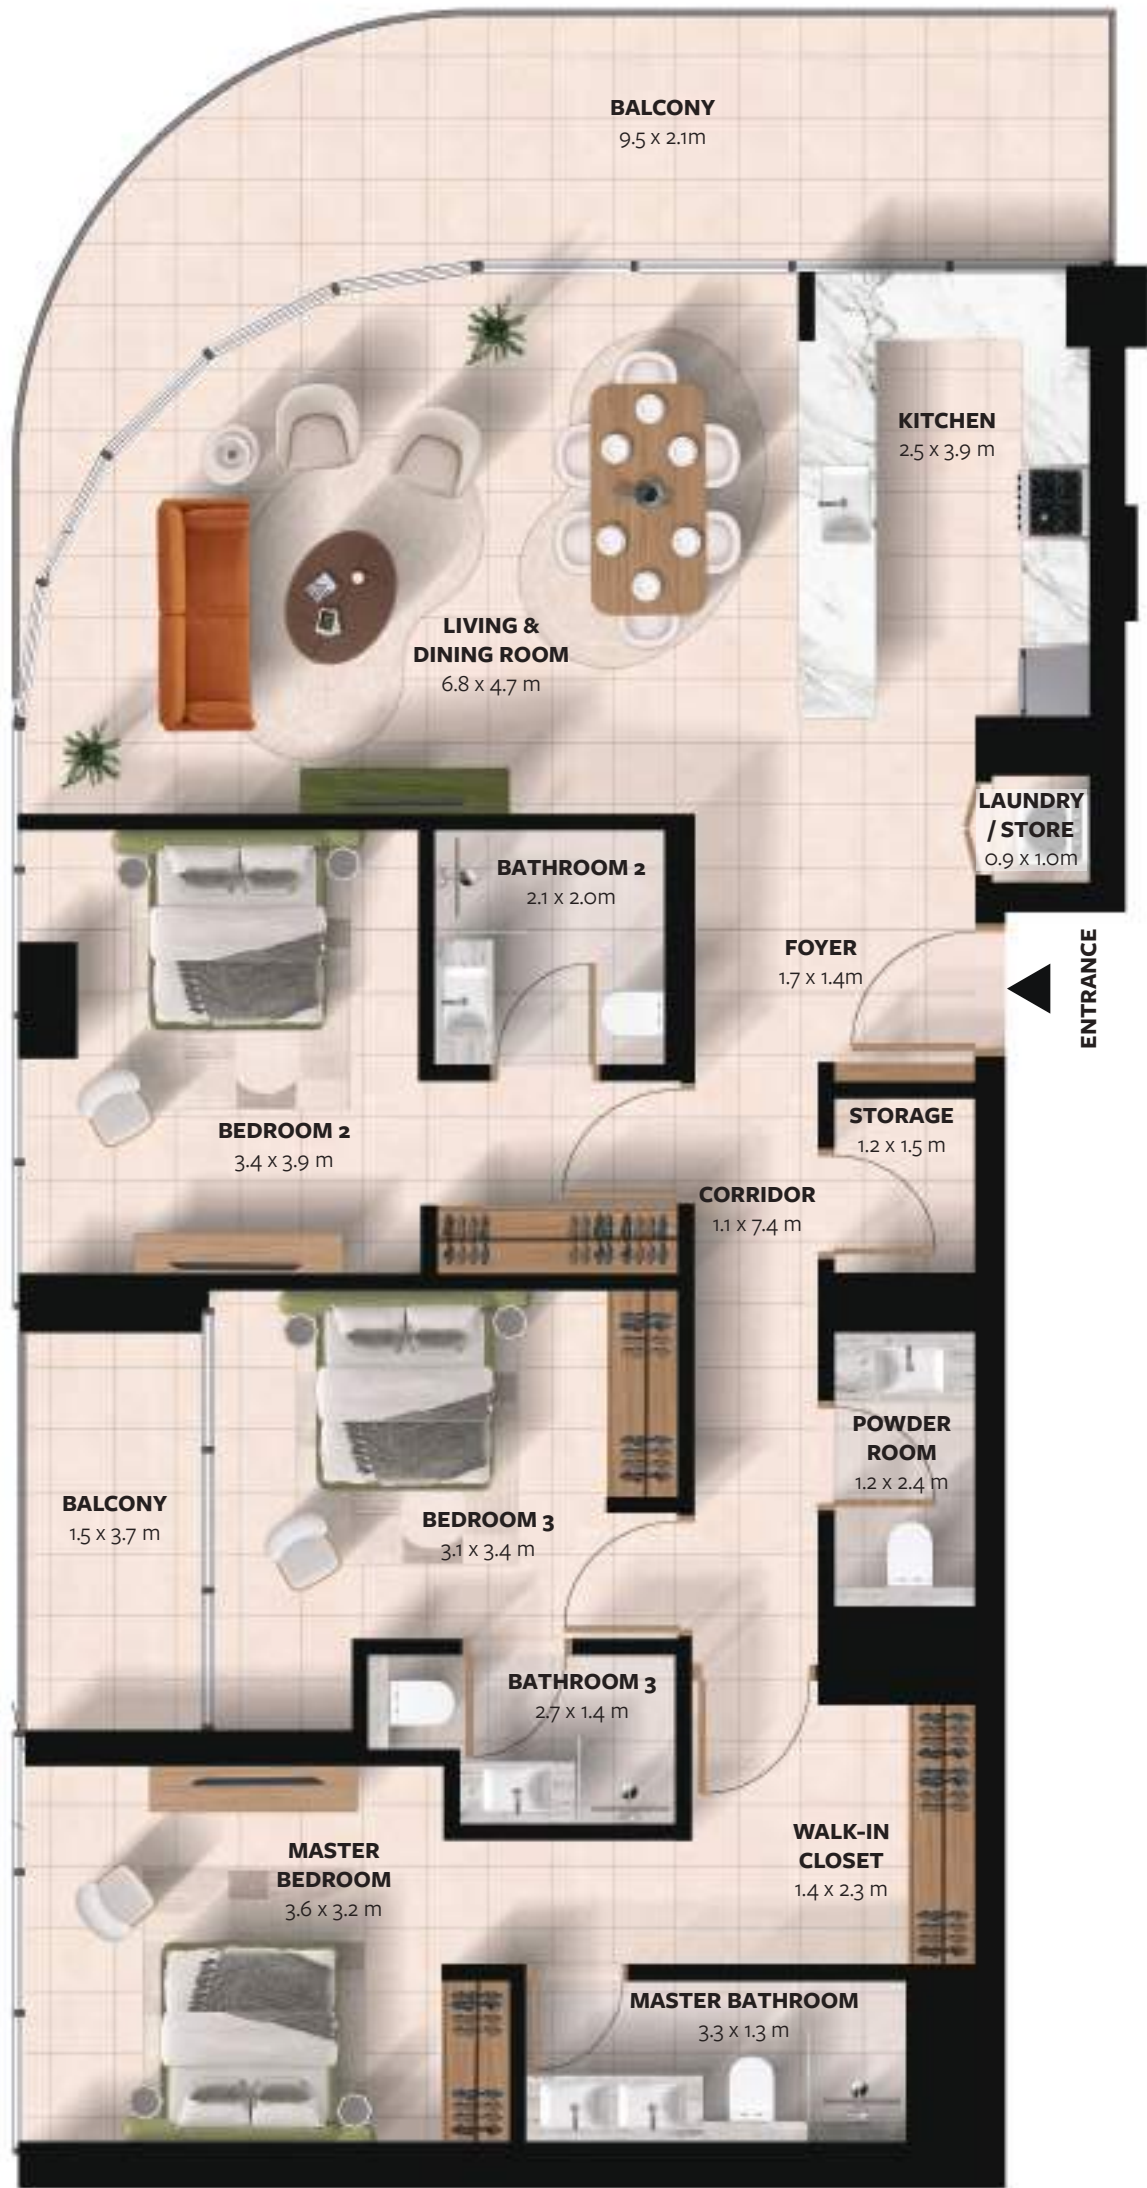


L 10

UNIT No.	LEVEL
1004, 1011	10

UNIT	Area (m²)	Area (ft²)
Suite Area	134.12	1,443.60
Balcony	27.41	295.04
Total	161.53	1,738.64


DISCLAIMER

01. All dimensions are measured from finish to finish excluding construction tolerances; 02. All materials, dimensions, and drawings are approximate only; 03. Information is subject to change without notice, at developers' absolute discretion; 04. Actual area may vary from the stated area; 05. Drawings not to scale; 06. All images used are for illustrative purposes only and do not represent the actual size, features, specifications, fittings, and furnishings; 07. The developer reserves right to make revisions/alterations, at its absolute discretion, without any liability whatsoever.

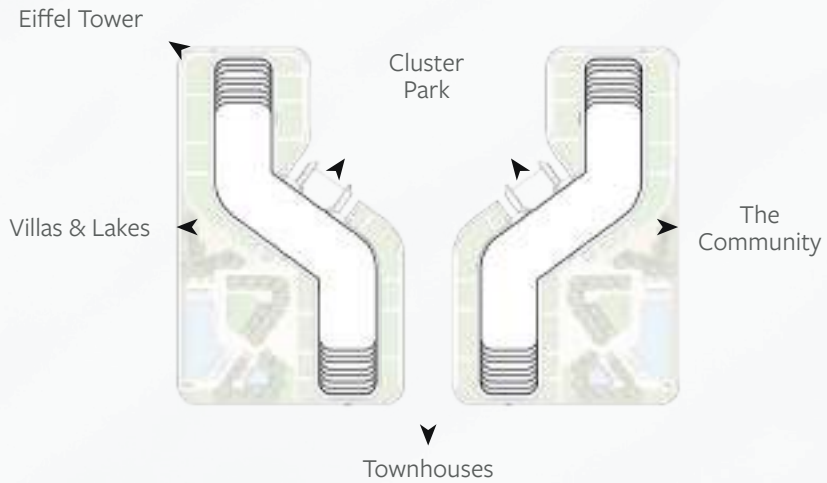

FLOOR PLANS

3 - BEDROOM 07
APARTMENT

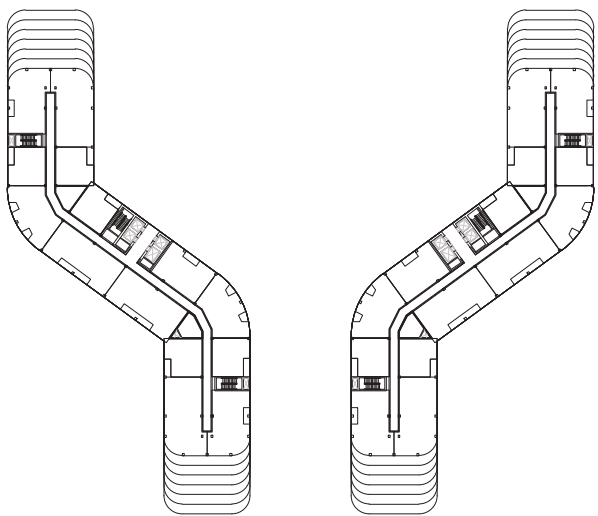


L 11

UNIT No.	LEVEL
1103, 1110	11

UNIT	Area (m²)	Area (ft²)
Suite Area	147.23	1,584.77
Balcony	21.16	227.76
Total	168.39	1,812.53


DISCLAIMER

01. All dimensions are measured from finish to finish excluding construction tolerances; 02. All materials, dimensions, and drawings are approximate only; 03. Information is subject to change without notice, at developers' absolute discretion; 04. Actual area may vary from the stated area; 05. Drawings not to scale; 06. All images used are for illustrative purposes only and do not represent the actual size, features, specifications, fittings, and furnishings; 07. The developer reserves right to make revisions/alterations, at its absolute discretion, without any liability whatsoever.

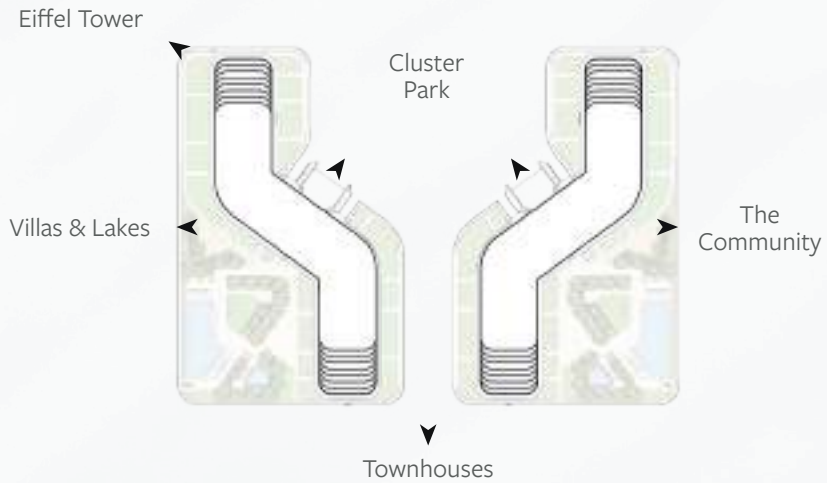

FLOOR PLANS

3 - BEDROOM 08
(WITH MAID'S)
APARTMENT

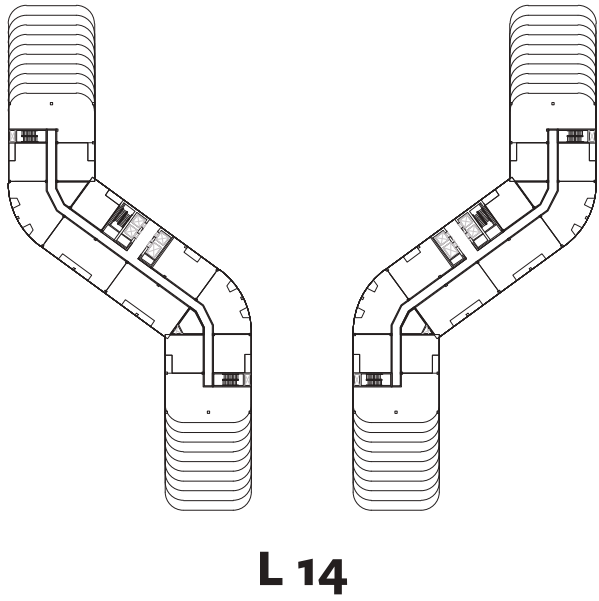


UNIT No.	LEVEL
1403, 1409	14

UNIT	Area (m²)	Area (ft²)
Suite Area	162.03	1,744.08
Balcony	45.68	491.70
Total	207.71	2,235.78


DISCLAIMER

01. All dimensions are measured from finish to finish excluding construction tolerances; 02. All materials, dimensions, and drawings are approximate only; 03. Information is subject to change without notice, at developers' absolute discretion; 04. Actual area may vary from the stated area; 05. Drawings not to scale; 06. All images used are for illustrative purposes only and do not represent the actual size, features, specifications, fittings, and furnishings; 07. The developer reserves right to make revisions/alterations, at its absolute discretion, without any liability whatsoever.

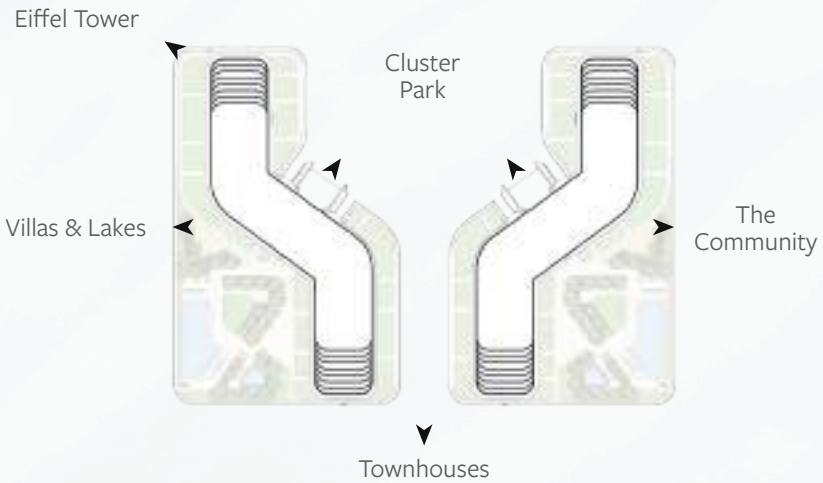

FLOOR PLANS

3 - BEDROOM 09
(WITH MAID'S)
APARTMENT

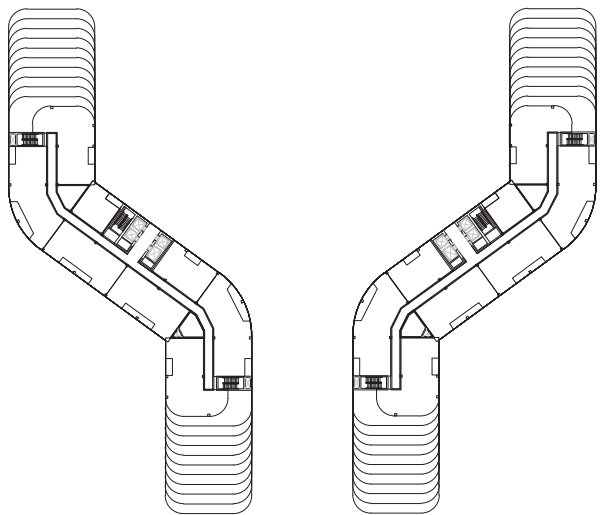

L 15-16





UNIT No.	LEVEL
1502, 1506	15
1602, 1606	16

UNIT	Area (m²)	Area (ft²)
Suite Area	161.07	1,733.69
Balcony	100.26	1,079.19
Total	261.33	2,812.88

DISCLAIMER

01. All dimensions are measured from finish to finish excluding construction tolerances; 02. All materials, dimensions, and drawings are approximate only; 03. Information is subject to change without notice, at developers' absolute discretion; 04. Actual area may vary from the stated area; 05. Drawings not to scale; 06. All images used are for illustrative purposes only and do not represent the actual size, features, specifications, fittings, and furnishings; 07. The developer reserves right to make revisions/alterations, at its absolute discretion, without any liability whatsoever.

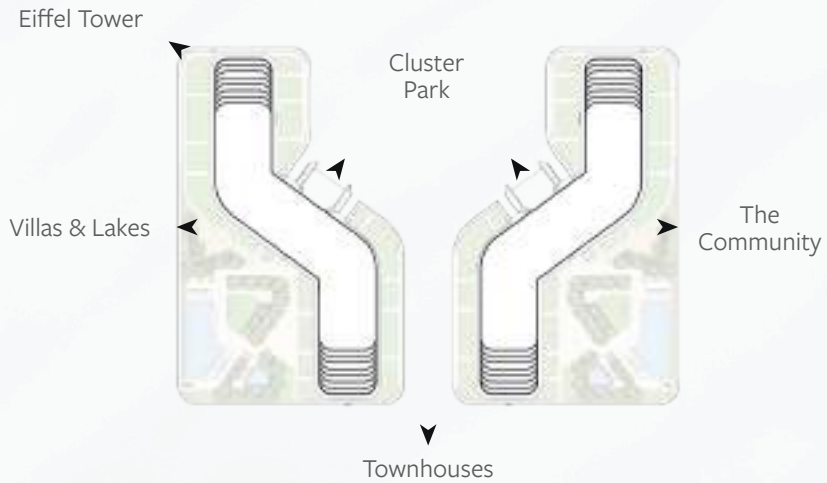

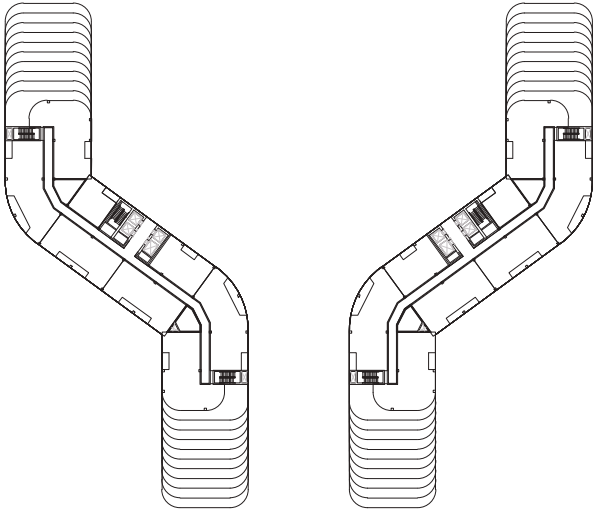

L 15-16

FLOOR PLANS

3 - BEDROOM 10
(WITH MAID'S)
APARTMENT

UNIT No.	LEVEL
1503, 1507	15
1603, 1607	16

UNIT	Area (m²)	Area (ft²)
Suite Area	157.19	1,691.93
Balcony	21.81	234.76
Total	179.00	1,926.69

DISCLAIMER

01. All dimensions are measured from finish to finish excluding construction tolerances; 02. All materials, dimensions, and drawings are approximate only; 03. Information is subject to change without notice, at developers' absolute discretion; 04. Actual area may vary from the stated area; 05. Drawings not to scale; 06. All images used are for illustrative purposes only and do not represent the actual size, features, specifications, fittings, and furnishings; 07. The developer reserves right to make revisions/alterations, at its absolute discretion, without any liability whatsoever.

